



1 EXTERIOR ELEVATION - SOUTH  
1/8" = 1'-0"

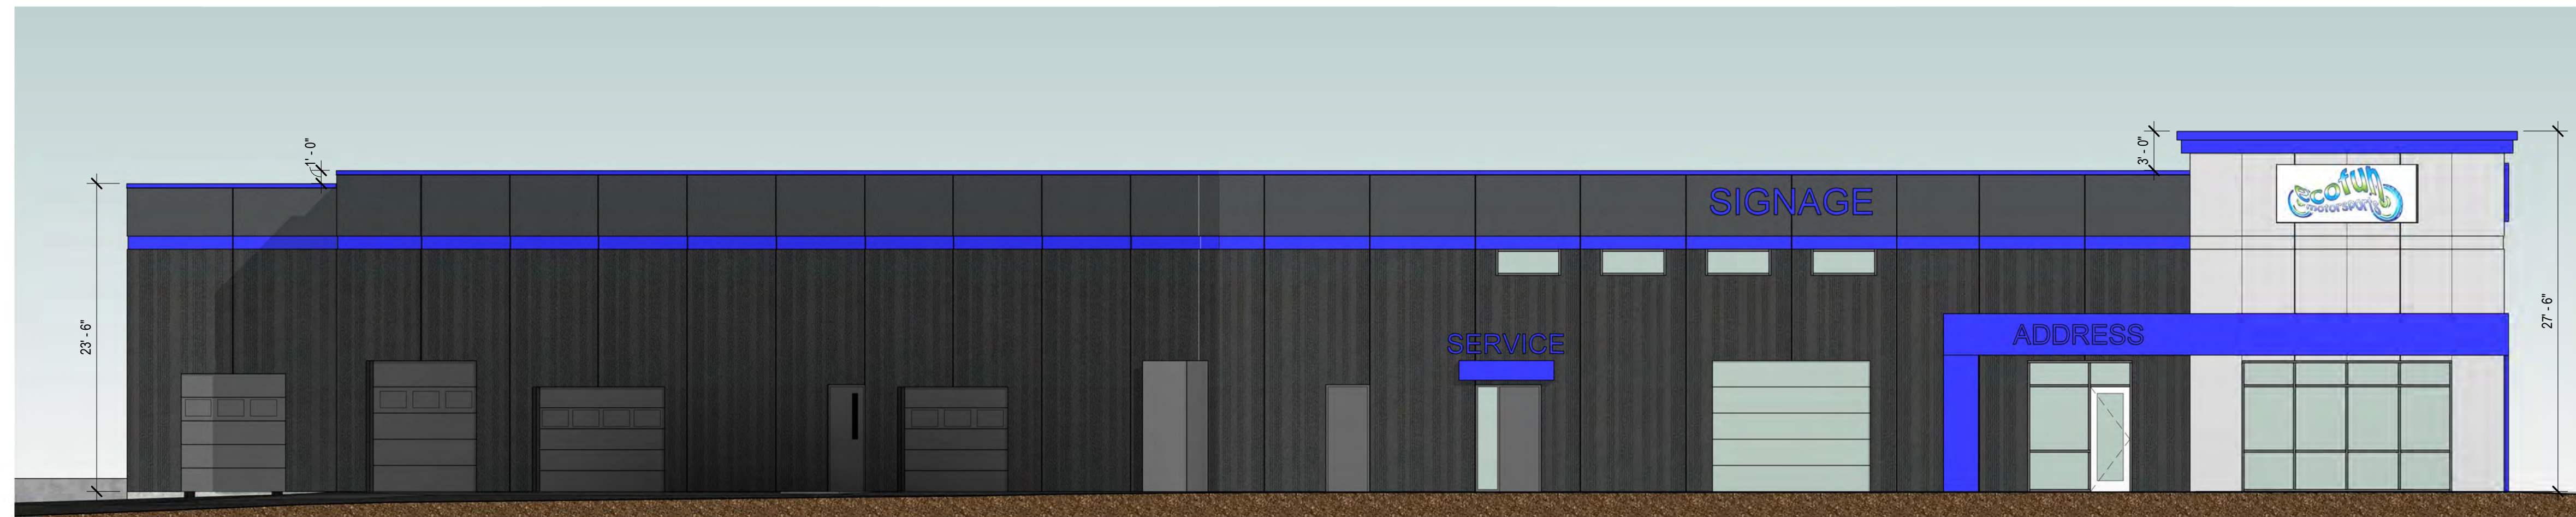

2 EXTERIOR ELEVATION - WEST  
1/8" = 1'-0"

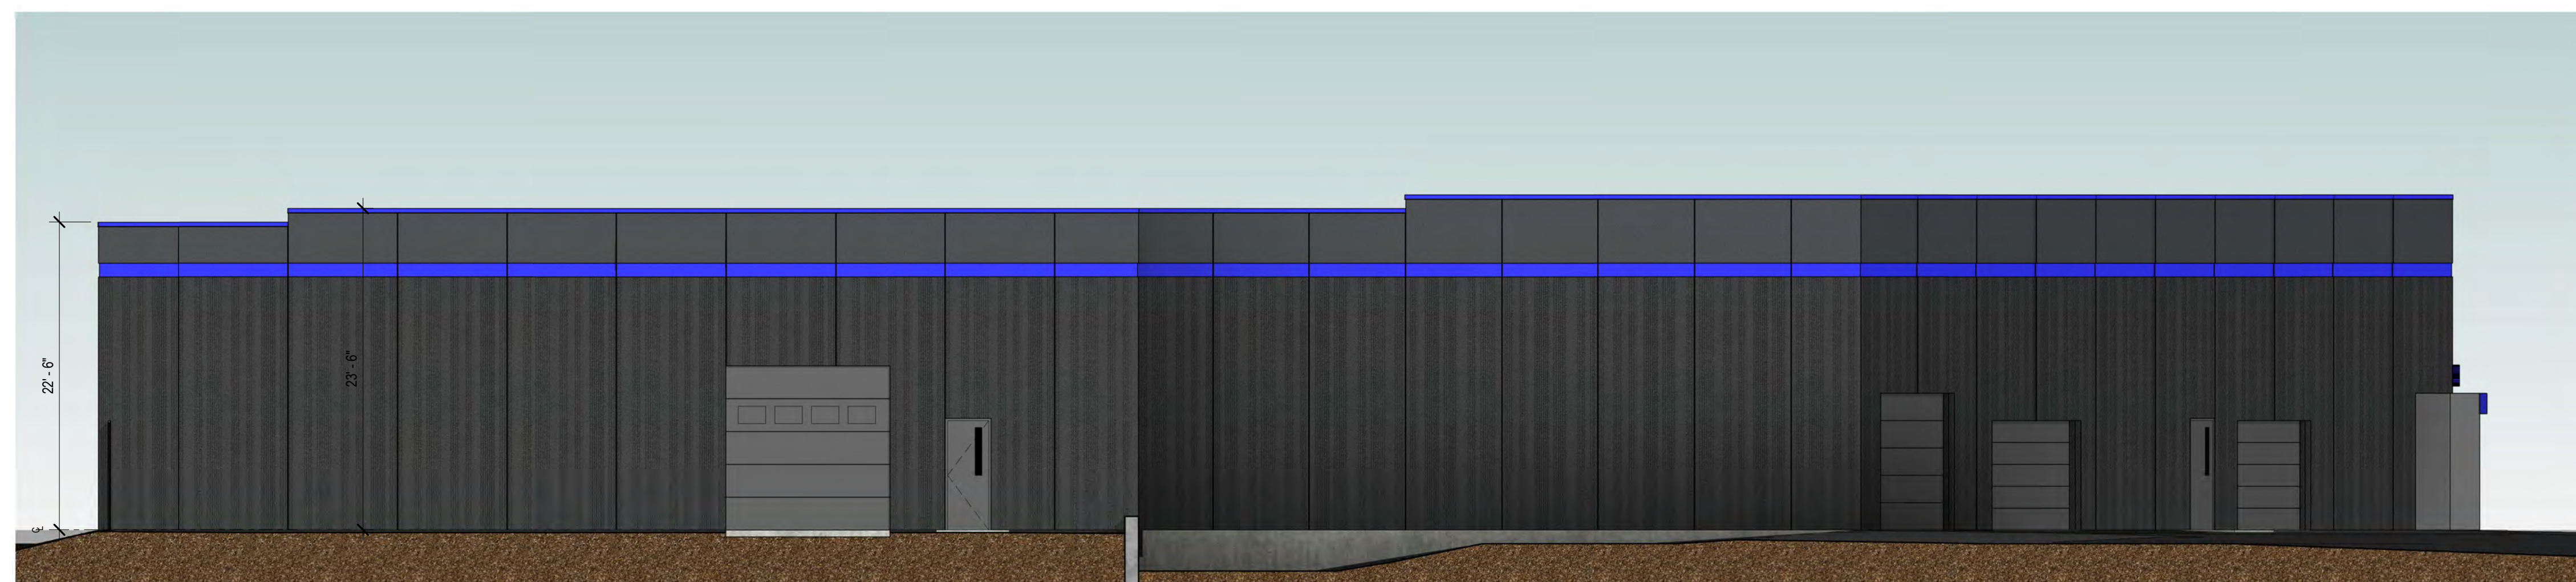


3 EXTERIOR ELEVATION - NORTH  
1/8" = 1'-0"



4 EXTERIOR ELEVATION - EAST  
1/8" = 1'-0"



BDH.design

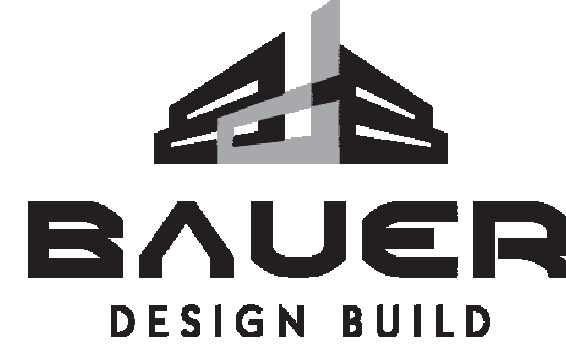

ECOFUN MOTORSPORTS

COLUMBUS, MN

I hereby certify that this plan, specification, or report was prepared by me or under my direct supervision and that I am a duly Licensed Architect under the laws of the state of MINNESOTA.

printed name: JEFFREY GEARS  
signature: \_\_\_\_\_  
date: 04.30.2021 license #: 50937

issue record		
no.	date	description
	04.30.2021	CITY SUBMITTAL

project no. 02562  
drawn by KMF date  
reviewed by JG 04.30.2021

RENDERED ELEVATIONS