



Administration Dept.  
16319 Kettle River Blvd  
Columbus, MN 55025  
Telephone: (651) 464-3120

---

## **City of Columbus Park Board Meeting**

**July 15, 2025**

**Agenda Item Number: 5**

**Agenda Item: City Park Tennis Court Bids**

**Agenda Item Summary:**

As part of the City's ongoing efforts to maintain its recreational infrastructure and enhance the City Park amenities, the reconstruction/resurfacing of the tennis courts at the City Park was included in the Fiscal Year 2025 Capital Improvement Plan (CIP)/Parks Capital Fund. The project aligns with the City's long-term goals to maintain park facilities and expand recreational opportunities for residents.

The Columbus City Council approved the tennis court resurfacing and reconstruction as a CIP project but withheld commitment for funding until bid alternatives and their costs could be evaluated. The estimated cost of the project was \$130,000 but CIP funds available for the work are approximately \$ 79,316 (See Attachment 1). Any costs over this amount would require additional unbudgeted funding from the City.

At the April 23, 2025 City Council Meeting, Bolton & Menk was given approval to move forward for bid advertisement for the Tennis Court Project in accordance with all applicable state and municipal bidding laws and procurement procedures. Bids were advertised for the project, received and publicly opened on June 17, 2025 at the Columbus City Hall in the presence of Jay Pomeroy, Bolton and Menk Project Coordinator, Jack Davis and Jim Windingstad.

The base bid for the project was only for the repaving and resurfacing of the existing facility and included 2 tennis courts with pickle ball court overlays on each (See Attachment 2 – Base Bid). This would duplicate the layout of the existing facility. In addition to the base bid, two alternate bids were requested and they are as follows:

- One dedicated tennis court and two separate pickle ball courts on the same footprint as the existing court (See Attachment 2 – Alternate 1).
- Two tennis courts with one of the courts striped with an overly for two pickle ball court use (See Attachment 2 – Alternate 2).

The low quote was received from Goodmanson Construction in the amount of \$124,600 for the base bid. Goodmanson's bid also included \$1,900 for Alternate 1 and no additional charge for Alternate 2. Bid tabulations are exhibited in Attachment 3.

Bidding this project is required to award a contract and provides the means to evaluate if the proposal can be done with available funds or if there is a deficit between available funds and the bid costs. As the cost of the project is in excess of the funds available, the question becomes, is this an amount that the City would consider covering from the City General Fund or other sources to move this project forward.

---

### **Fiscal Impact:**

As stated above, the Park Capital Fund has \$79,316 remaining in this account. However, the cost for the project, while under the City Engineer's estimate, is \$124,600 for the base bid and \$126,500 if Alternate 1 is selected. That leaves a maximum deficit of \$47,184 for the project funding.

Should Council consider approving this project, \$47,184 could be transferred from City General Fund to cover this difference. As has been previously discussed, the City could use the proceeds from the proposed sale of a publicly owned property that has a potential value exceeding this amount to reimburse the General Fund for the transfer.

Should the sale of this property not occur or fall short of the amount needed for the transfer reimbursement, the City could also consider:

- The use of park dedication fees that could be generated from the sale of city property adjacent to and north of Caribou Coffee for a market rate apartment project for reimbursement of the use of a General Funds transfer for the Tennis Court Project; or
- Use of a \$47,184 transfer from the General Fund to the Parks Capital Fund could be considered as an investment in Park infrastructure with no obligation for repayment.

In the cases presented above, the use of City General Funds, either temporarily or permanent, will be required to provide the gap funding for this project. Other funding sources to supplement a General Fund transfer could include the \$30,000 of unspent monies allocated in the 2025 budget for the City Hall generator purchase or any savings realized from the Docuware Document Management System proposed contract.

The City has 45 days to award or reject the bids for this proposal. Should the construction contract be approved for Goodmanson Construction, the project would be substantially completed by October 2025.

---

### **Recommendation**

Staff recommends that the City Council consider approval of a means to provide the gap funding for this project, select the project option and award a contract to the low bidder, Goodmanson Construction for the construction of the project.

---

### **Attachments:**

- Attachment 1 – Base Bid and Alternates 1, & 2 Tennis Court Bids
- Attachment 2 – Bid Tabulations
- Attachment 3 – List of Tennis Court Project Plan Holders


# CITY OF COLUMBUS

## TENNIS COURT IMPROVEMENTS

165th Avenue NE  
Columbus, MN 55025

City of Columbus  
16319 Kettle River Blvd.  
Columbus, MN 55025

### VICINITY MAP

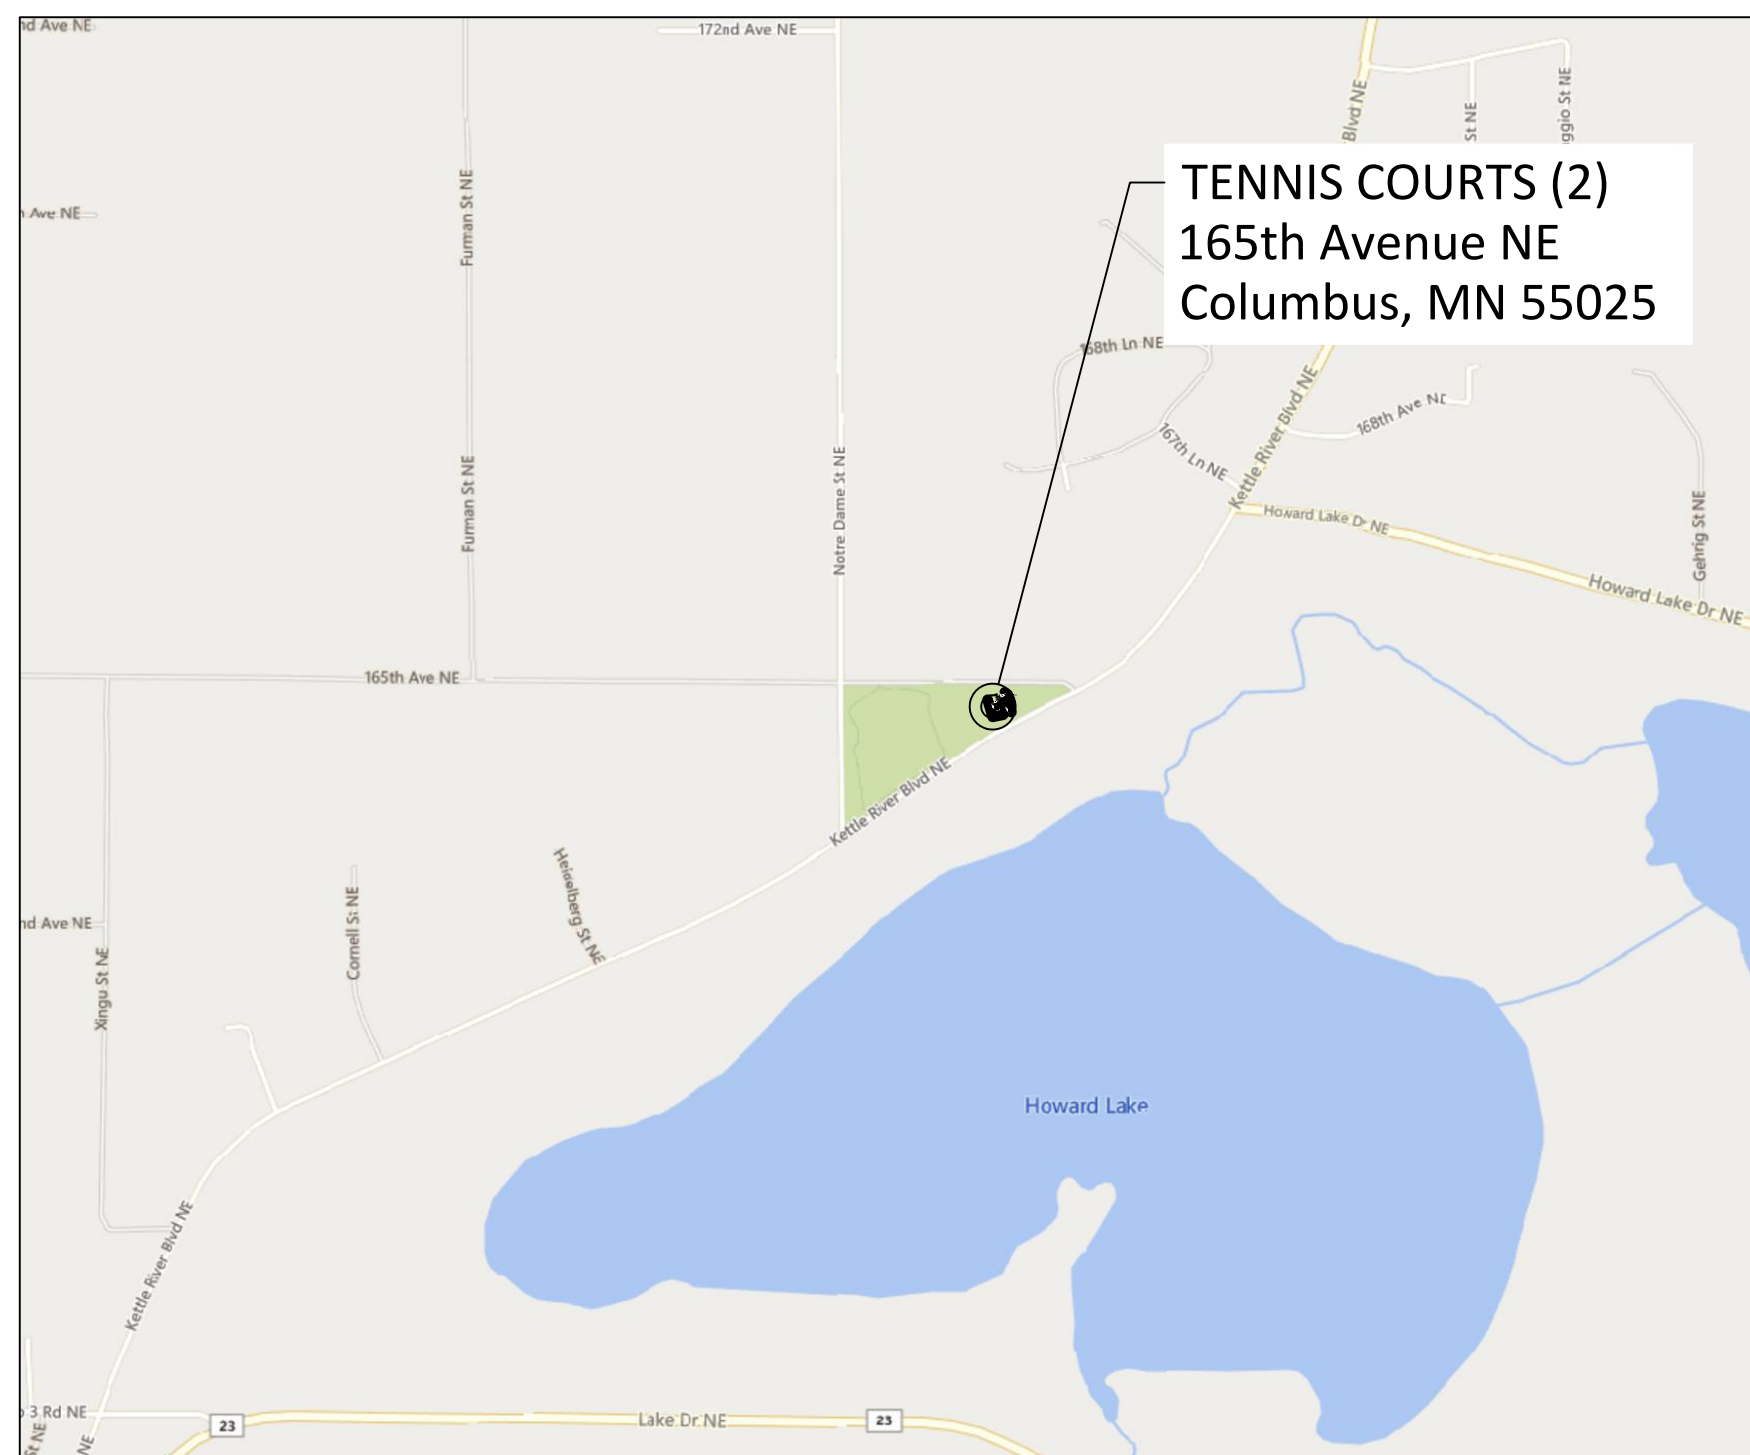

### GENERAL NOTES


- ALL CONSTRUCTION SHALL COMPLY WITH APPLICABLE STATE AND LOCAL ORDINANCES.
- THE CONTRACTOR WILL BE RESPONSIBLE FOR AND SHALL PAY FOR ALL CONSTRUCTION STAKING / LAYOUT.
- OBTAIN AND PAY FOR ALL RELATED CONSTRUCTION PERMITS. SUBMIT A COPY OF ALL PERMITS TO THE LANDSCAPE ARCHITECT AND CITY.
- INSTALL CONTROL FENCING AND BARRICADING AS NECESSARY TO PROTECT THE PUBLIC.
- INSPECT SITE TO DETERMINE EXTENT OF WORK AND NATURE OF MATERIALS TO BE HANDLED.
- REFER TO SPECIFICATIONS FOR DEWATERING REQUIREMENTS.
- CHECK ALL PLAN AND DETAIL DIMENSIONS AND VERIFY SAME BEFORE FIELD LAYOUT.
- MAINTAIN ADJACENT PROPERTY AND PUBLIC STREETS CLEAN FROM CONSTRUCTION CAUSED DIRT AND DEBRIS ON A DAILY BASIS. PROTECT DRAINAGE SYSTEMS FROM SEDIMENTATION AS A RESULT OF CONSTRUCTION RELATED DIRT AND DEBRIS.
- MAINTAIN DUST CONTROL DURING GRADING OPERATIONS.
- ALL EROSION CONTROL METHODS SHALL COMPLY WITH MPCA AND LOCAL REGULATIONS.
- THE CONTRACTOR WILL BE SOLELY RESPONSIBLE FOR DETERMINING QUANTITIES OF CUT, FILL AND WASTE MATERIALS TO BE HANDLED, AND FOR AMOUNT OF GRADING TO BE DONE IN ORDER TO COMPLETELY PERFORM ALL WORK INDICATED ON THE DRAWINGS. IMPORT SUITABLE MATERIAL AND EXPORT UNSUITABLE / EXCESS / WASTE MATERIAL, AS REQUIRED, AT NO ADDITIONAL COST TO THE OWNER.
- NO FINISHED SLOPES SHALL EXCEED 4' HORIZONTAL TO 1' VERTICAL (4:1), UNLESS OTHERWISE NOTED.
- ALL DISTURBED AREAS SHALL RECEIVE AT LEAST 6" OF TOPSOIL AND SHALL BE SEEDDED.
- FAILURE OF TURF DEVELOPMENT: IN THE EVENT THE CONTRACTOR FAILS TO PROVIDE AN ACCEPTABLE TURF, RE-SEED ALL APPLICABLE AREAS, AT NO ADDITIONAL COST TO THE OWNER, TO THE SATISFACTION OF THE ENGINEER OR LANDSCAPE ARCHITECT.
- LOCATE ALL EXISTING UTILITIES. VERIFY LOCATION, SIZE AND INVERT ELEVATION OF ALL EXISTING UTILITIES. BEFORE BEGINNING CONSTRUCTION.
- REFER TO SHEET CO.02 FOR UNIQUE SPECIFICATIONS FOR ATHLETIC ASPHALT, ACRYLIC COURT SURFACING SYSTEM AND CHAIN LINK FENCING.

### RELATED REQUIREMENTS

- ALLOW THE NEW ASPHALT TO CURE FOR NO LESS THAN 28-DAYS. CONTRACTOR TO PROVIDE SEPARATE COSTS FOR:
  - APPLICATION OF ACRYLIC COLOR COATING SYSTEM IMMEDIATELY FOLLOWING THE 28-DAY CURE PERIOD AND COMPLETE BY EARLY-SEPTEMBER 2025, AND
  - APPLICATION OF ACRYLIC COLOR COATING SYSTEM JUNE 2026 (ALLOWING CURE PERIOD THROUGH WINTER 2025/2026).
- PROVIDE 1-YEAR WRITTEN WARRANTY FOR MATERIAL AND WORKMANSHIP ON ALL WORK PERFORMED.
- PROVIDE 100% PERFORMANCE AND PAYMENT BONDS FOR THE WORK, AT THE OWNER'S REQUEST
- ADDRESS AND SEND PROPOSAL TO:  
Mr. Jim Windingstad, Public Work Director  
City of Columbus  
16319 Kettle River Blvd.  
Columbus, MN 55025  
EMAIL: [pwdirector@ci.columbus.mn.us](mailto:pwdirector@ci.columbus.mn.us)

© Bolton & Menk, Inc. 2025. All Rights Reserved  
J:\Columbus\_c\_mn\254137996\CD\03\137996\_c\_PLOT\_1.dwg 4/15/2025 9:20:37 AM

I HEREBY CERTIFY THAT THIS PLAN, SPECIFICATION, OR REPORT WAS PREPARED BY ME OR UNDER MY DIRECT SUPERVISION AND THAT I AM A DULY LICENSED LANDSCAPE ARCHITECT UNDER THE LAWS OF THE STATE OF MINNESOTA.

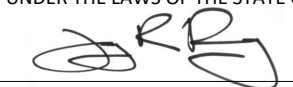  
JAY R. POMEROY  
LIC. NO. 23543 DATE 03/21/2025




3300 FERNBROOK LANE NORTH, SUITE 300  
PLYMOUTH, MN 55447  
Phone: (763) 544-7129  
Email: [Plymouth@bolton-menk.com](mailto:Plymouth@bolton-menk.com)  
[www.bolton-menk.com](http://www.bolton-menk.com)

DESIGNED	NO.	ISSUED FOR	DATE
CA			
DRAWN			
CA			
CHECKED			
JP			
CLIENT PROJ. NO.			
25X137996			


CITY OF COLUMBUS  
TENNIS COURT IMPROVEMENTS  
TITLE SHEET

SHEET

G0.01

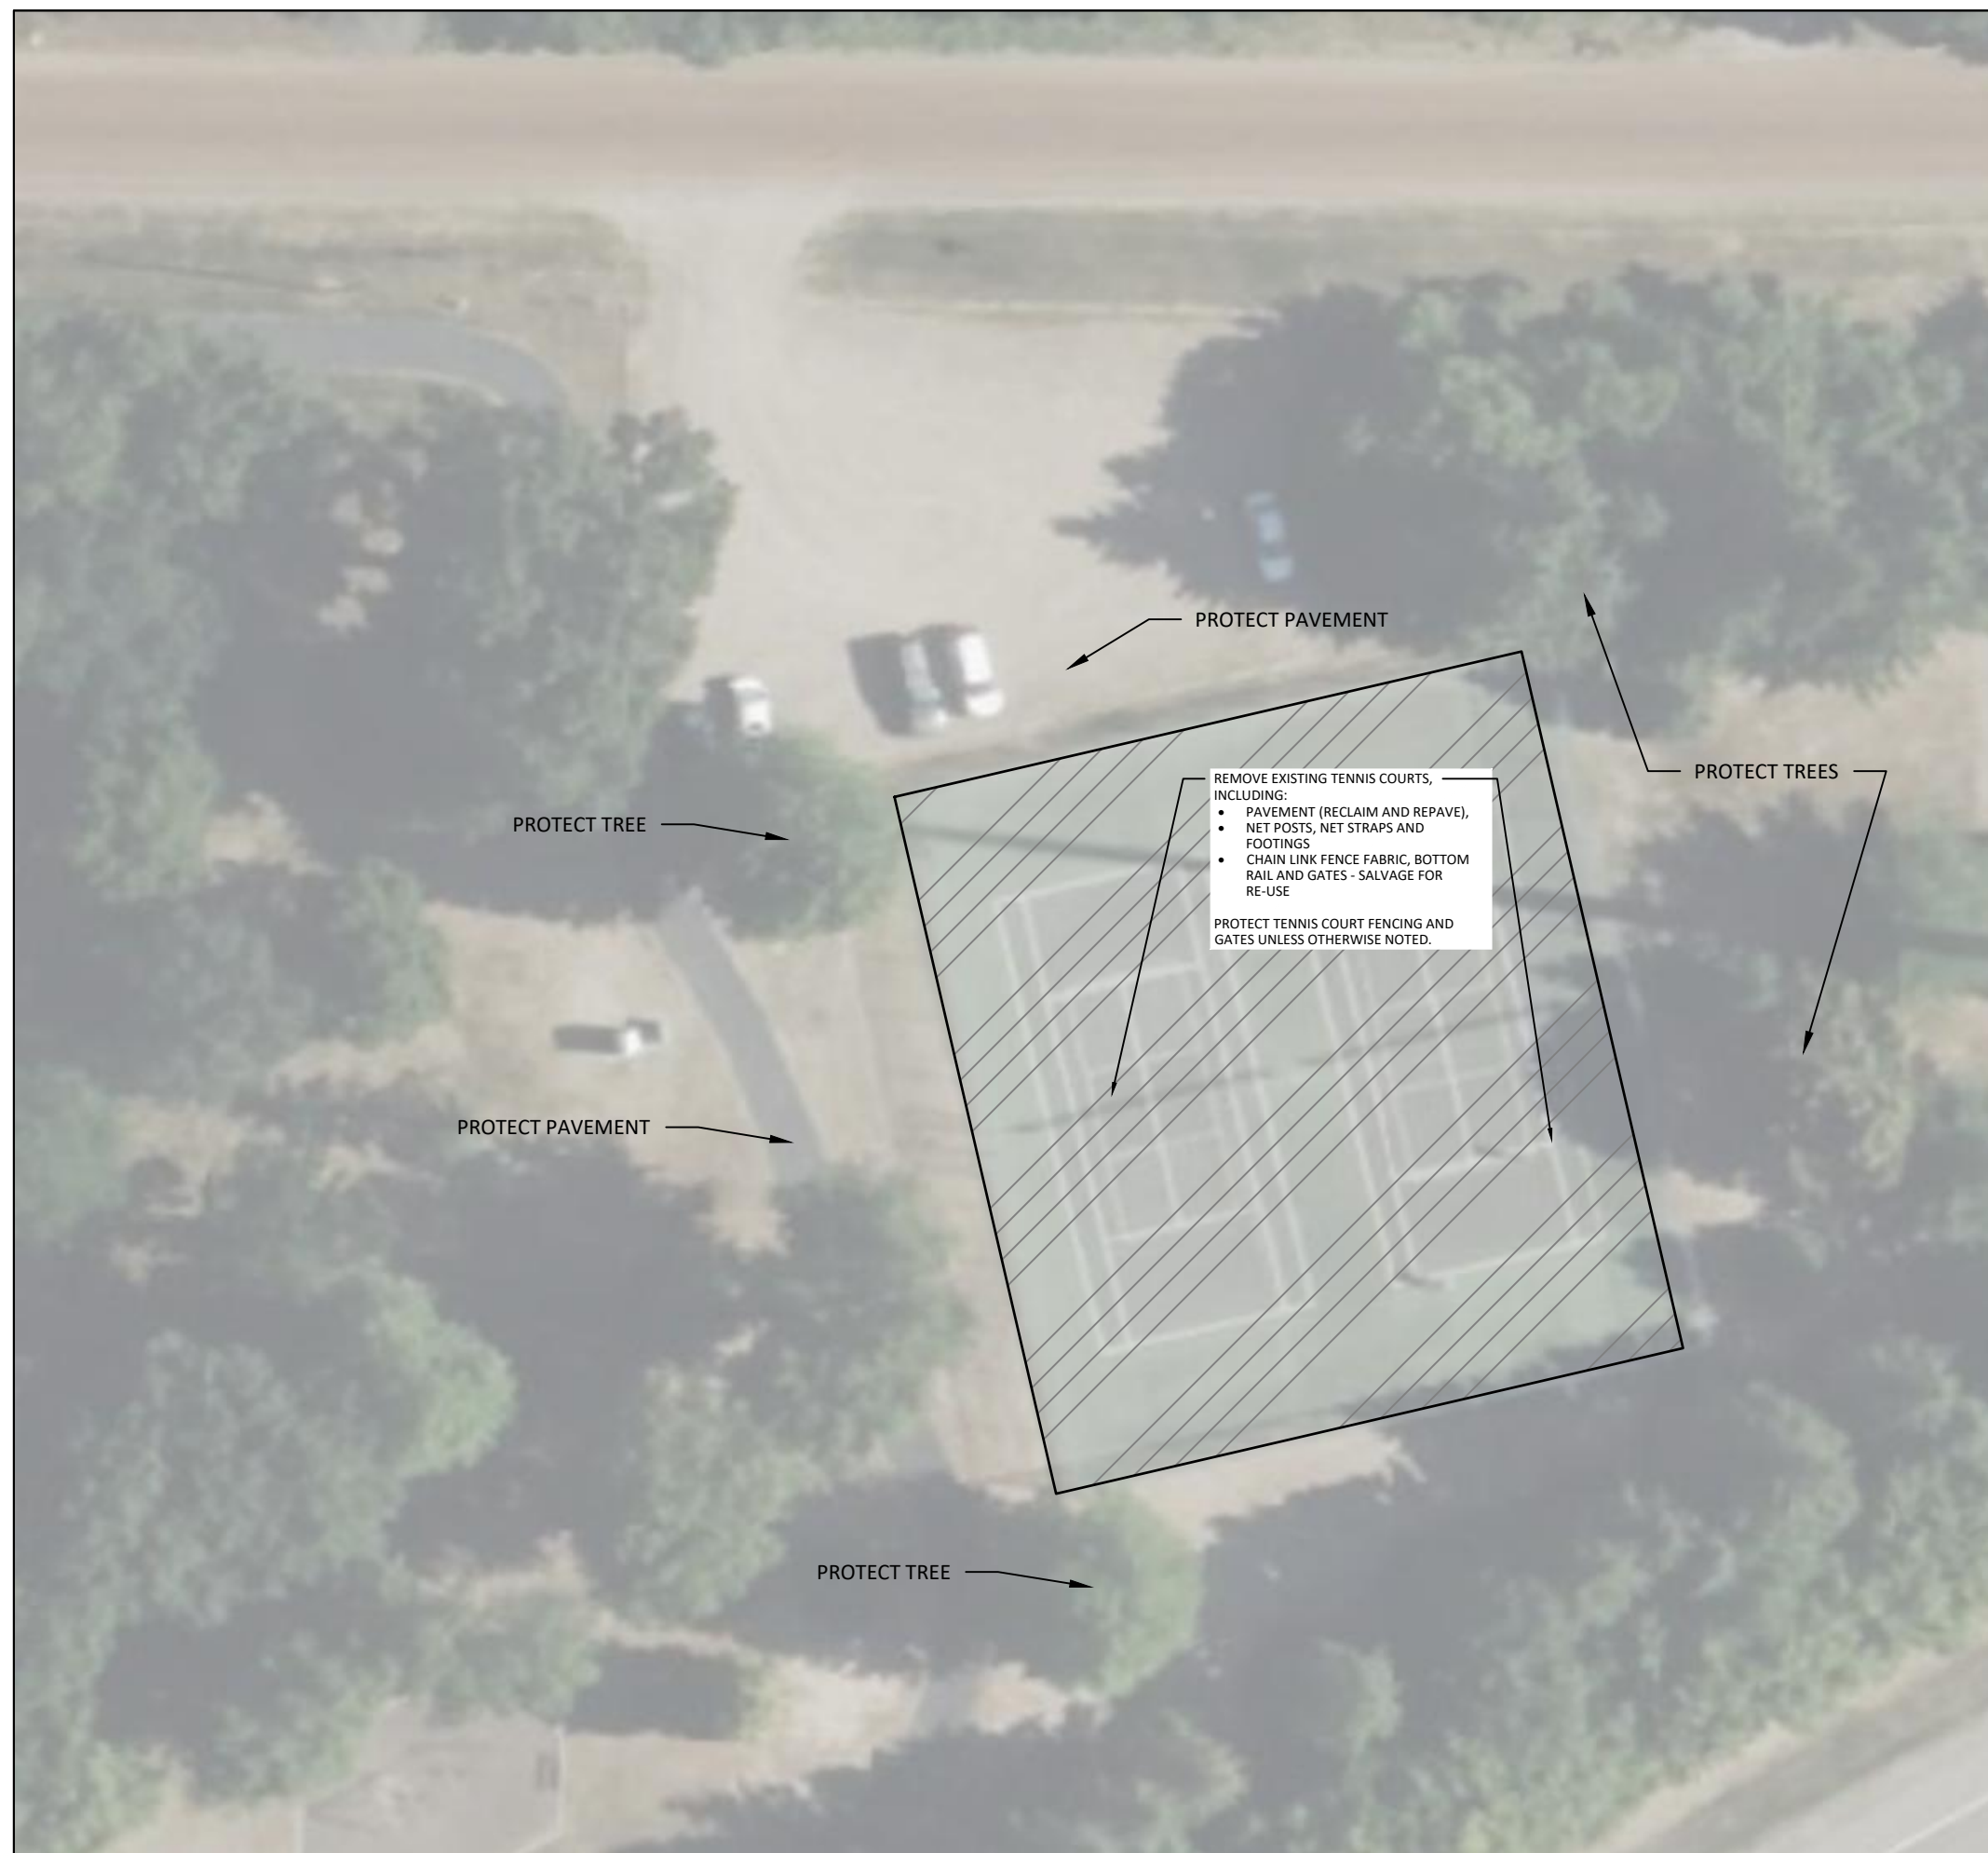

1 REMOVALS PLAN

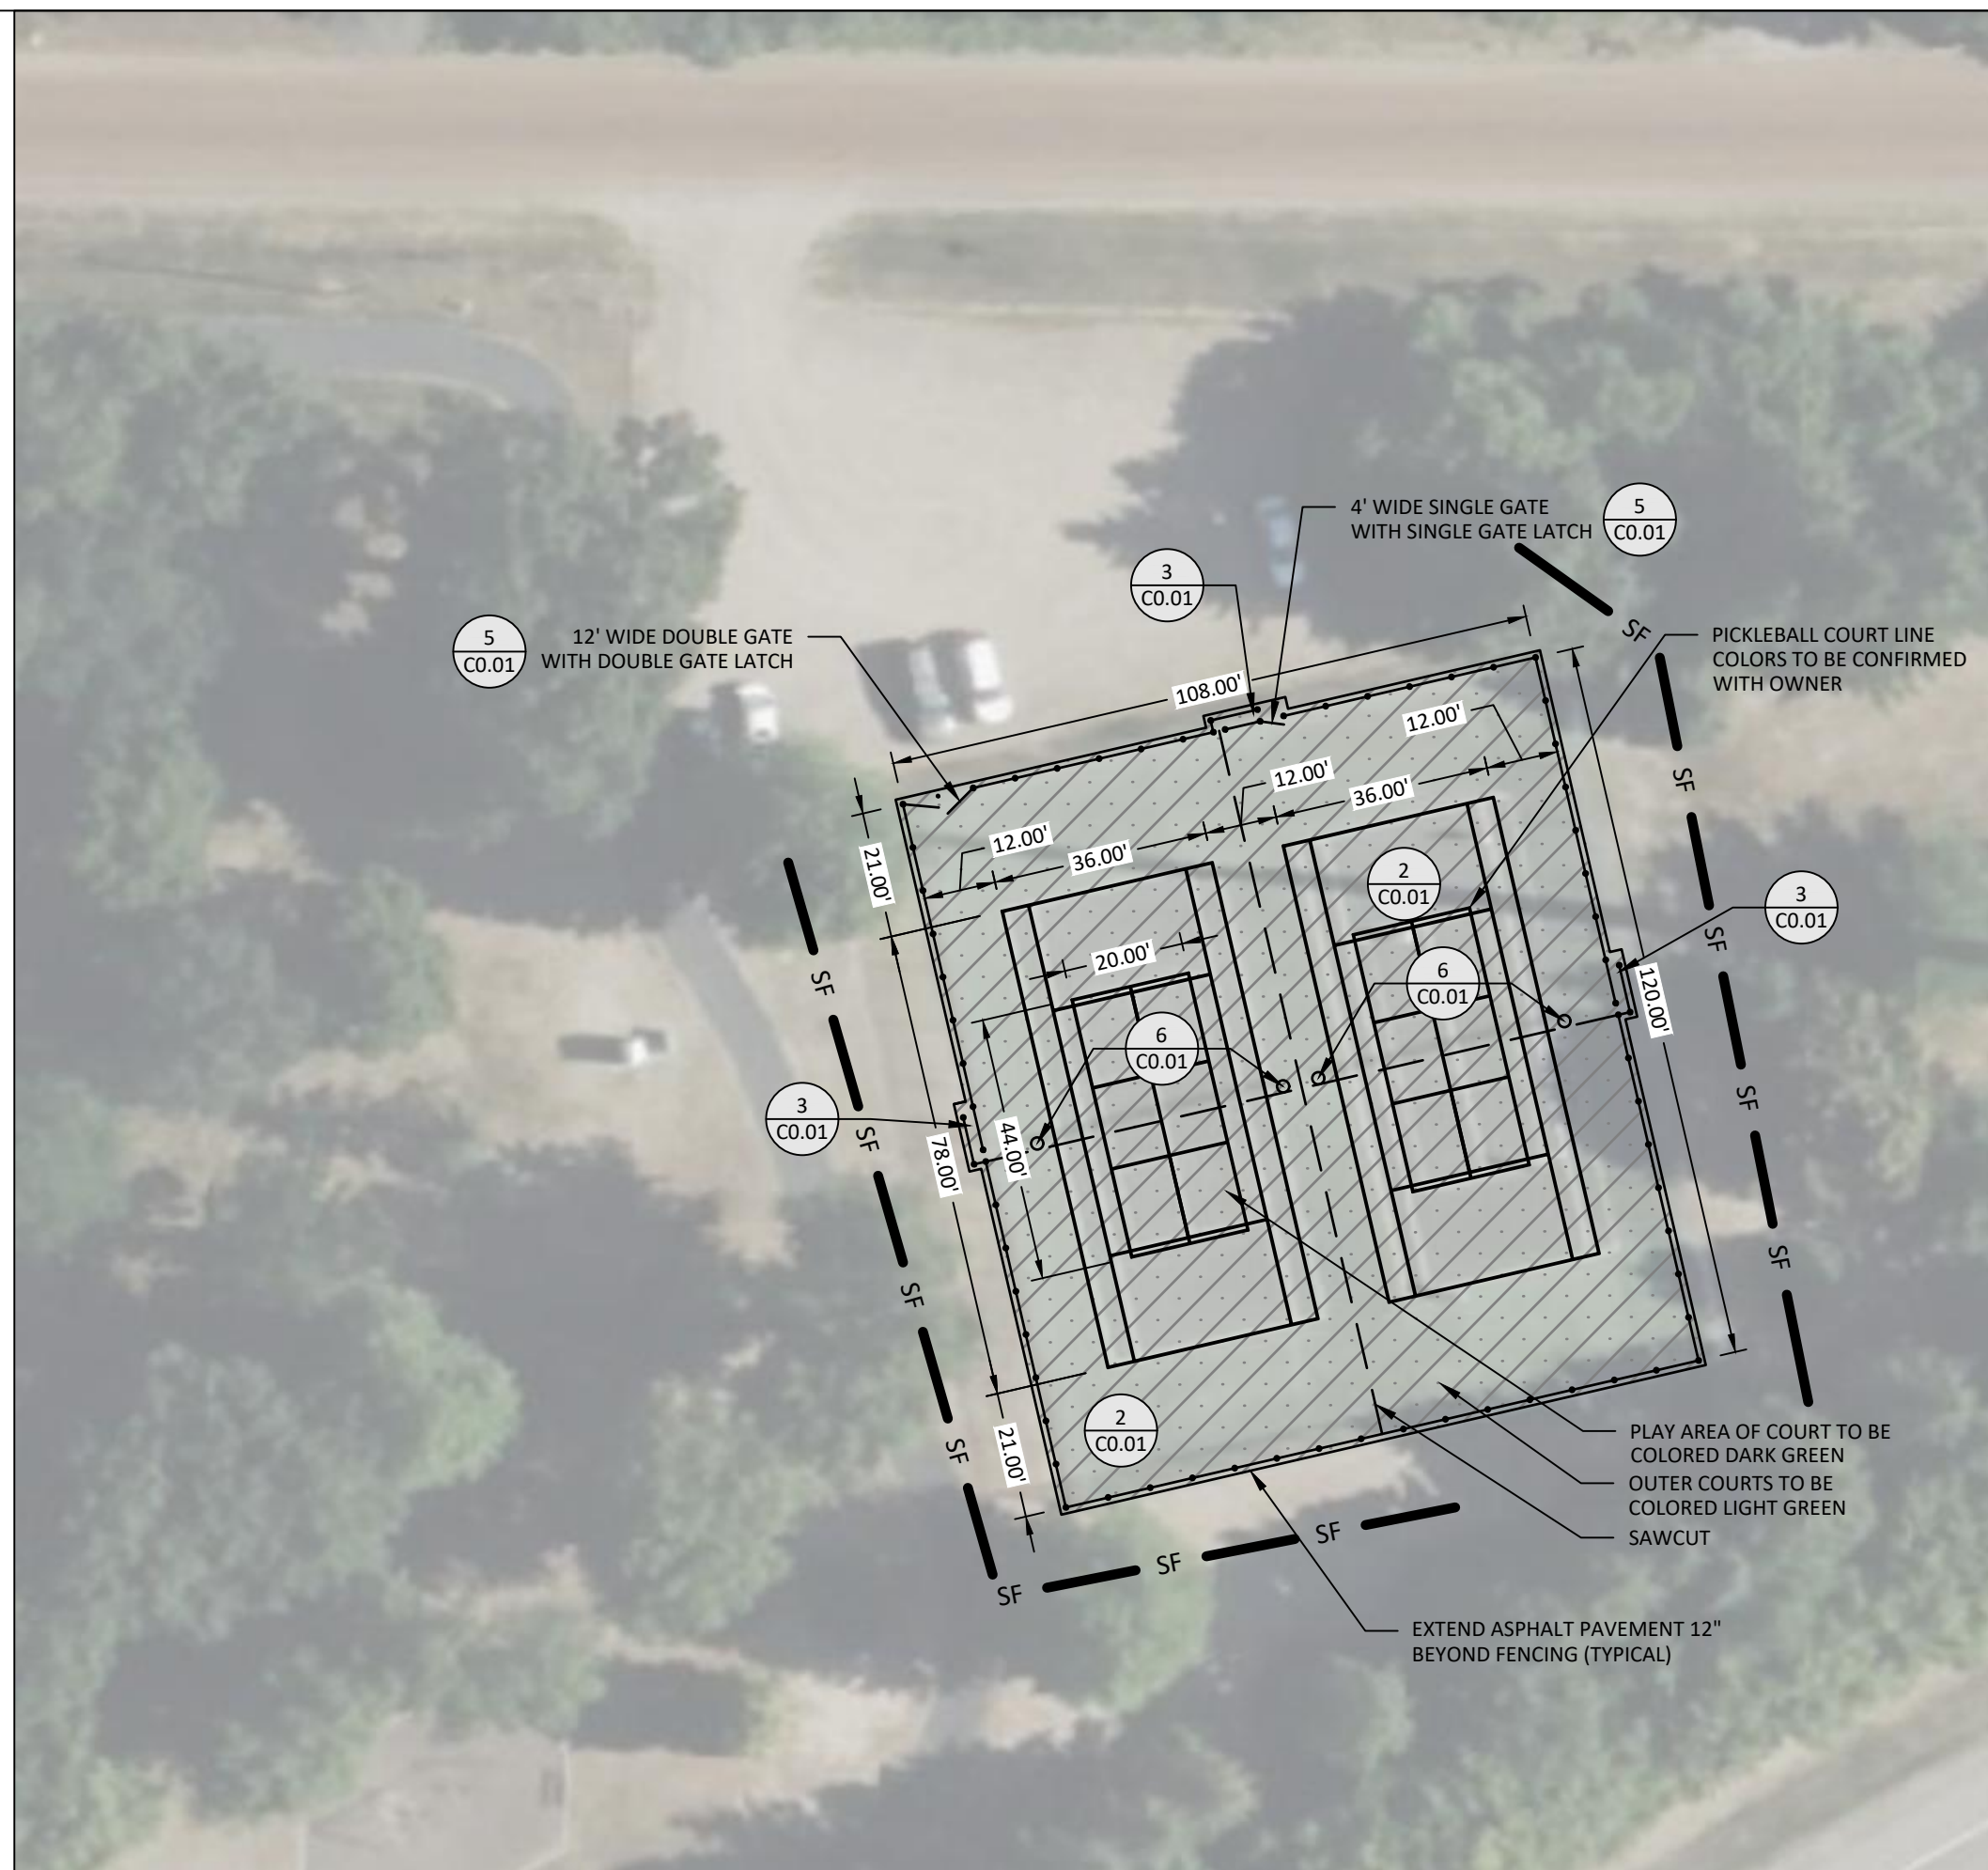


2 LAYOUT PLAN  
BASE BID - 2 TENNIS COURTS & 2 PICKLEBALL COURTS


NOTES

- REFER TO SHEET G0.01, TITLE SHEET, FOR GENERAL NOTES.
- MINIMIZE DISTURBANCE TO SITE AND PROTECT EXISTING VEGETATION AND SITE FEATURES (CURBS, WALKS, PAVEMENTS, OVERHEAD AND UNDERGROUND UTILITIES, SIGNAGE, FENCING, ROADWAYS, ETC.) WHICH ARE TO REMAIN.
- REPAIR OR REPLACE EXISTING PROPERTY AND SITE FEATURES, INCLUDING GRASS AND VEGETATION, WHICH IS TO REMAIN THAT IS DAMAGED BY THE WORK, TO THE OWNER'S SATISFACTION AND AT NO ADDITIONAL COST TO THE OWNER.
- VISIT THE SITE PRIOR TO BIDDING; BE FAMILIAR WITH ACTUAL CONDITIONS IN THE FIELD. EXTRA COMPENSATION WILL NOT BE ALLOWED FOR CONDITIONS WHICH COULD HAVE BEEN DETERMINED OR ANTICIPATED BY EXAMINATION OF THE SITE, THE CONTRACT DRAWINGS AND THE INFORMATION AVAILABLE PERTAINING TO EXISTING SOILS, UTILITIES AND OTHER SITE CHARACTERISTICS.
- HIRE THE SERVICES OF A UTILITY LOCATOR COMPANY TO LOCATE ALL PRIVATELY OWNED UTILITIES THAT MAY BE DISTURBED BY CONSTRUCTION OPERATIONS.
- CHECK ALL PLAN AND DETAIL DIMENSIONS AND VERIFY SAME BEFORE FIELD LAYOUT.
- ALL DISTURBED AREAS SHALL RECEIVE AT LEAST 6" OF TOPSOIL AND SHALL BE SEEDED.
- FAILURE OF TURF DEVELOPMENT: IN THE EVENT THE CONTRACTOR FAILS TO PROVIDE AN ACCEPTABLE TURF, RE-SEED ALL APPLICABLE AREAS, AT NO ADDITIONAL COST TO THE OWNER, TO THE SATISFACTION OF THE ENGINEER OR LANDSCAPE ARCHITECT.
- SAWCUT BETWEEN COURTS AND UNDER NET LINES, FILL WITH ELASTOMERIC SEALER.
- TENNIS COURT COLORS TO MATCH EXISTING

LEGEND

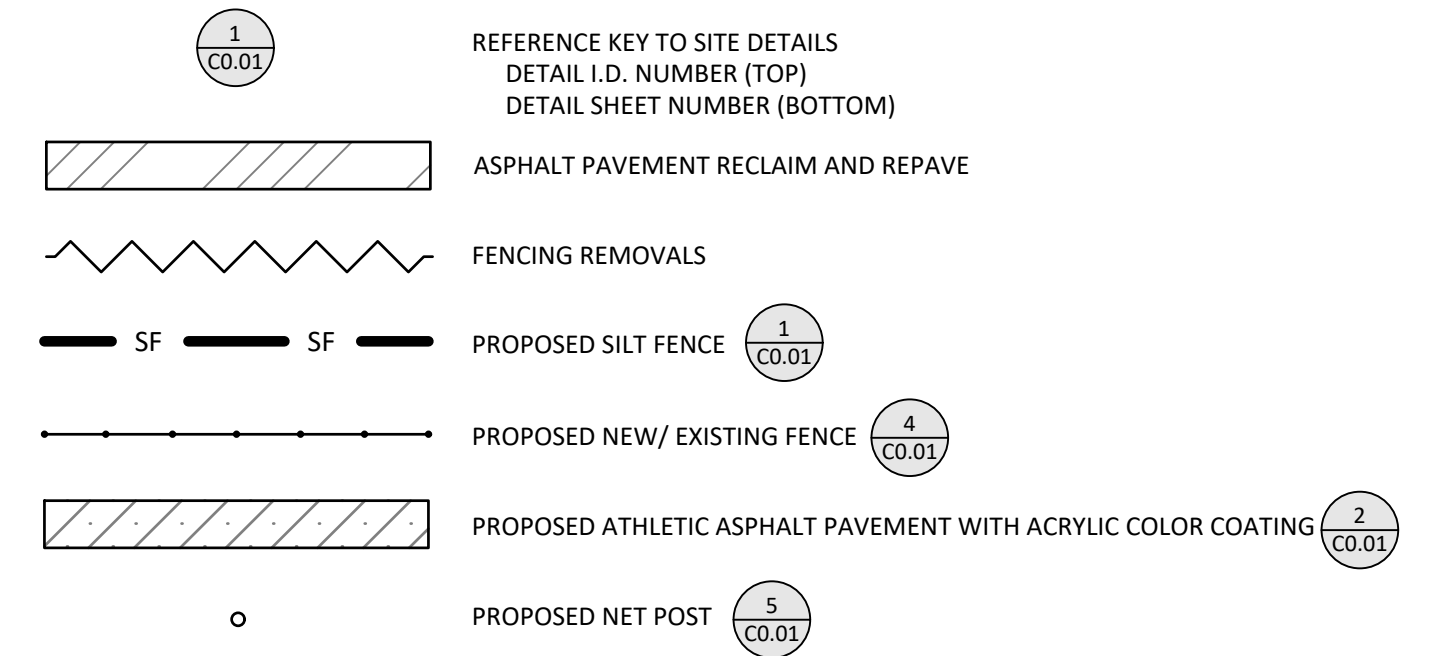


NORMAL USE	POSTS: (IF USED WITHOUT SUPPORT FENCE)	WOOD 2" SQ. (MIN) @ 4' (MAX) SPACING	METAL 0.95 LBS/IF (MIN.) @ 6' (MAX) SPACING
------------	--	---	---

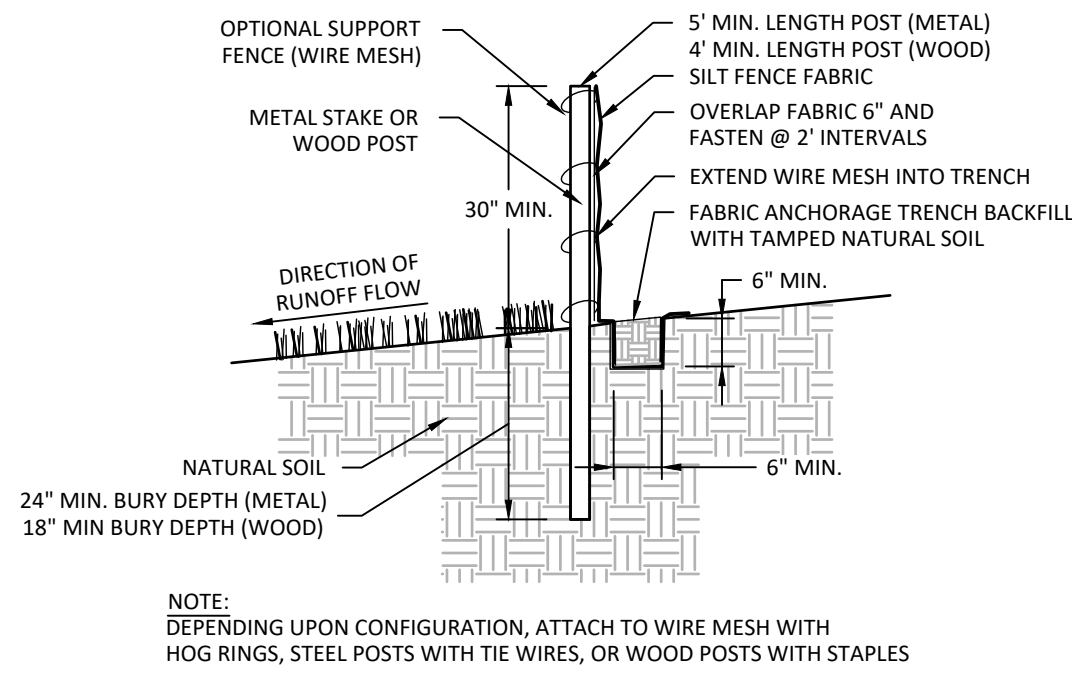


1 SILT FENCE

NOT TO SCALE

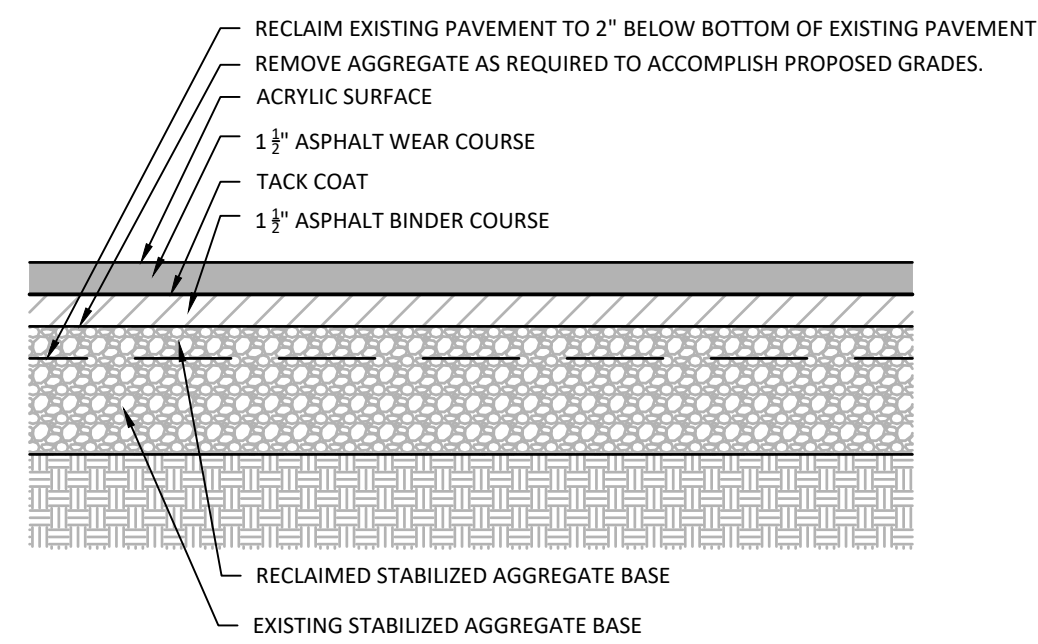


2 ATHLETIC PAVEMENT RECLAIM / REPAVE

NOT TO SCALE

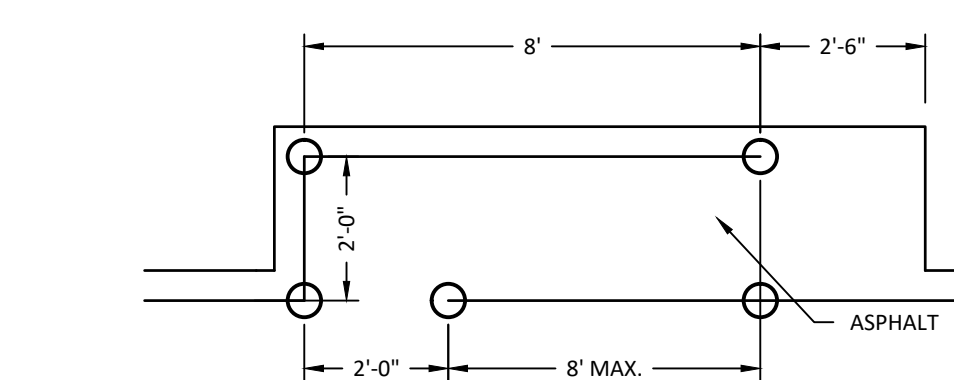



3 LIMITED ACCESS OPENING

NOT TO SCALE

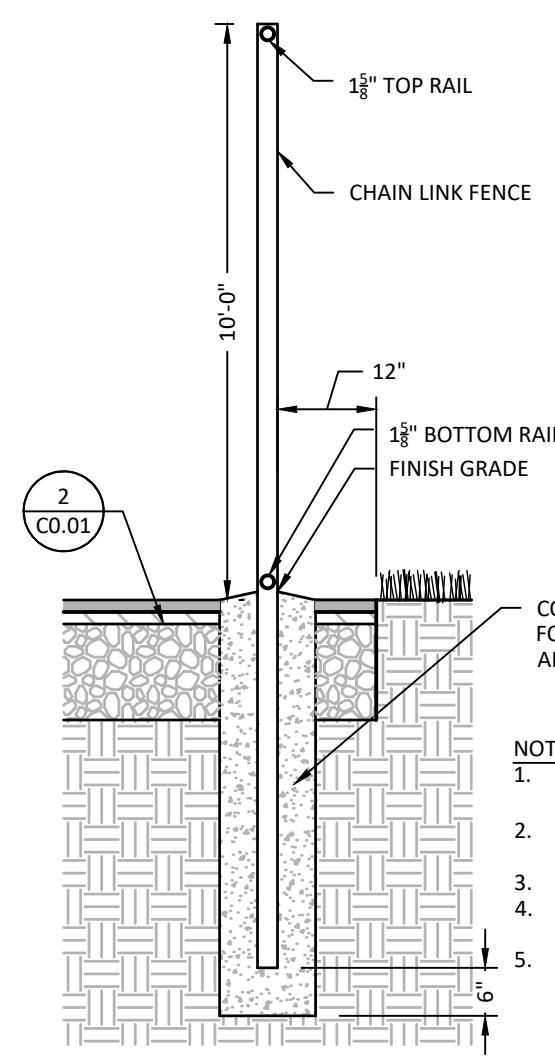



4 CHAIN LINK FENCE

NOT TO SCALE

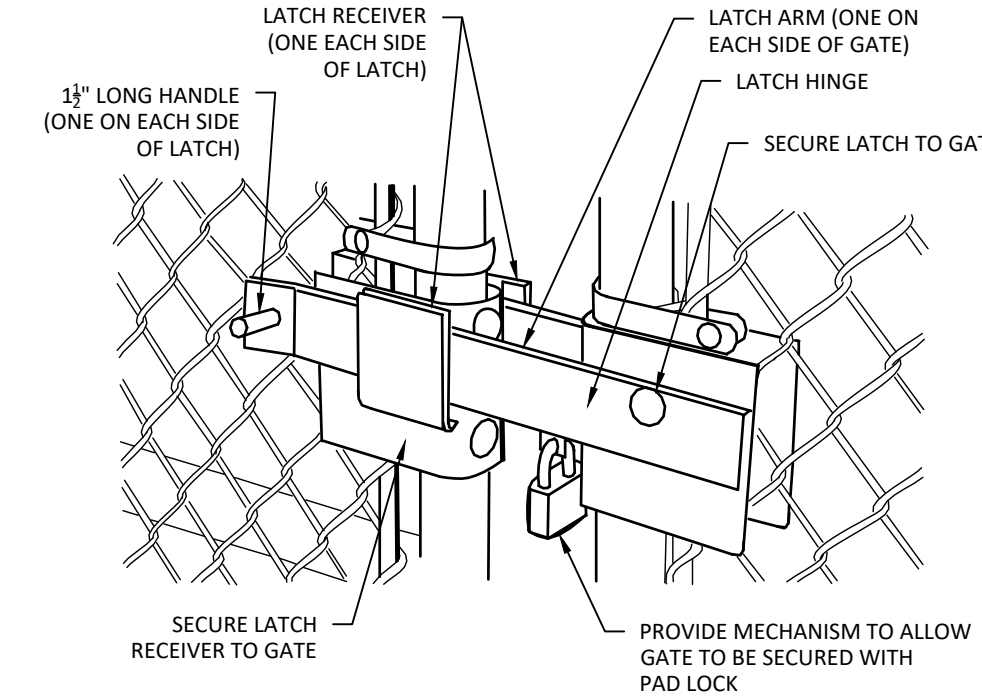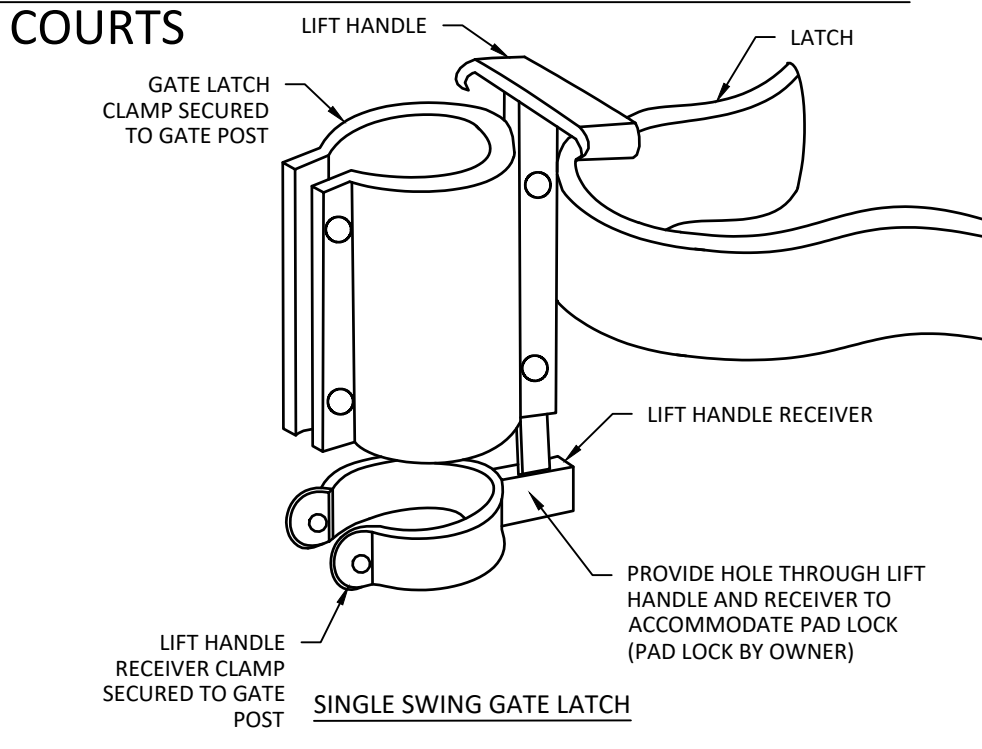

5 GATE LATCH

NOT TO SCALE

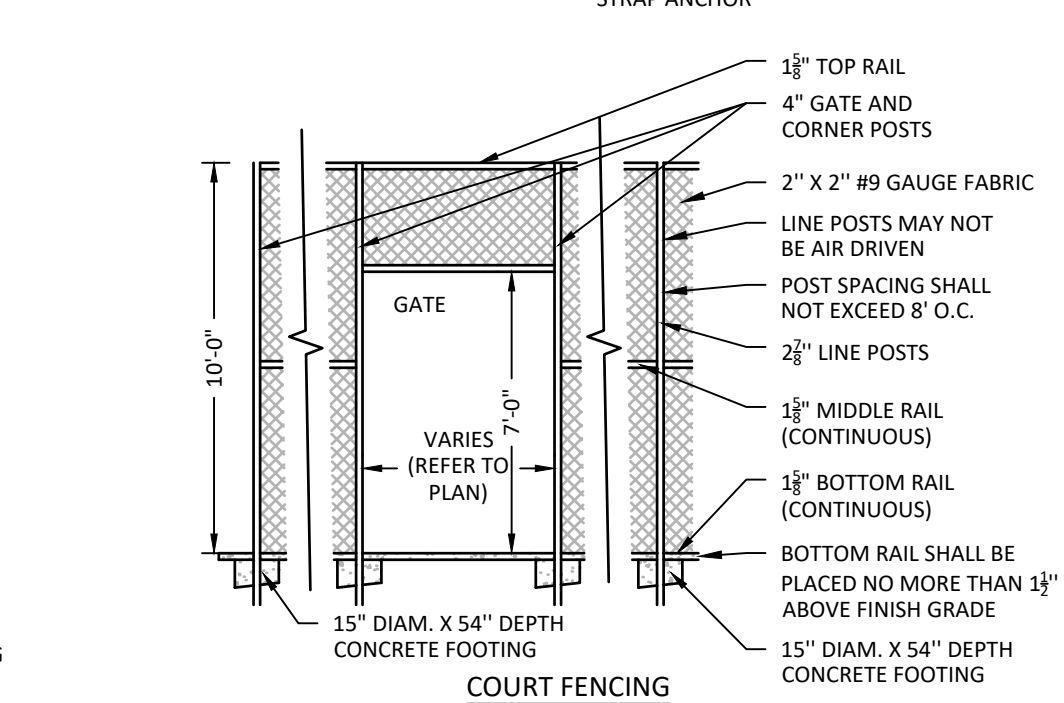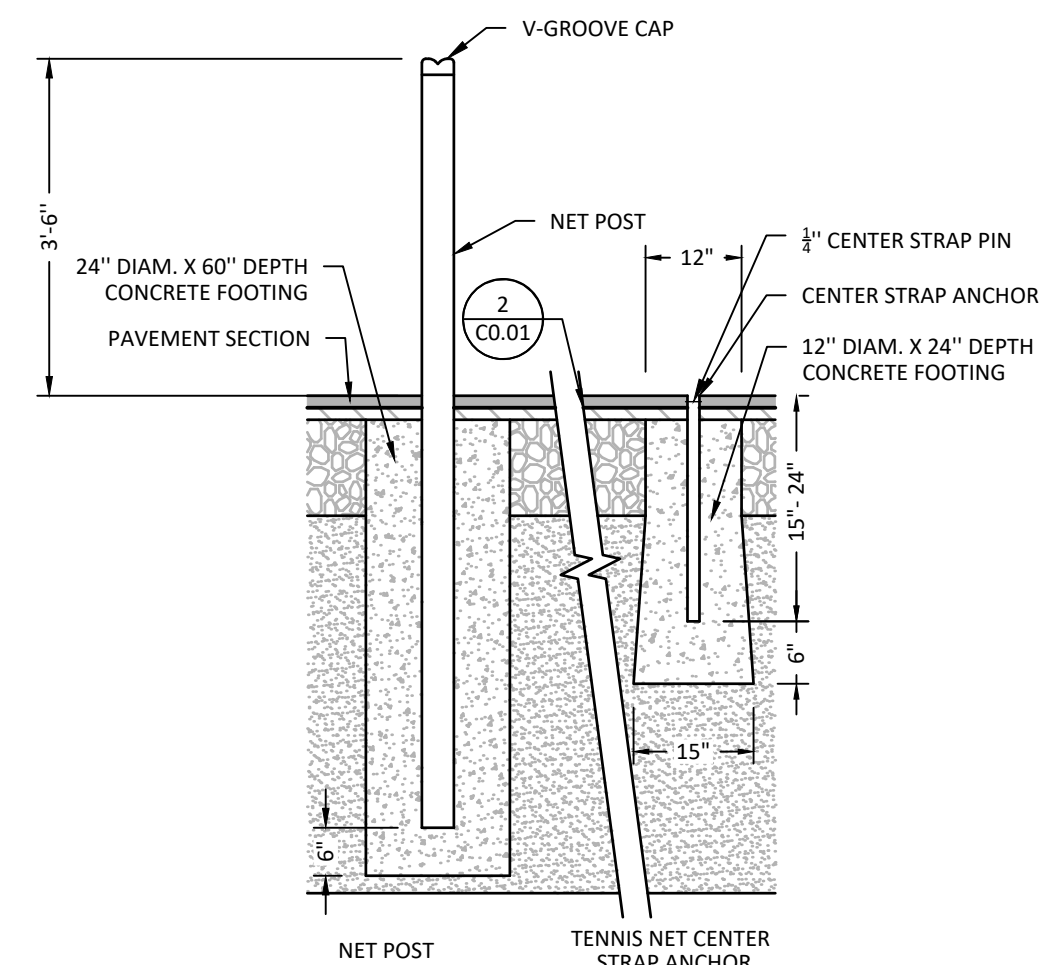

5 TENNIS COURT FENCING, NET POSTS AND CENTER STRAP ANCHOR

NOT TO SCALE

I HEREBY CERTIFY THAT THIS PLAN, SPECIFICATION, OR REPORT WAS PREPARED BY ME OR UNDER MY DIRECT SUPERVISION AND THAT I AM A DULY LICENSED LANDSCAPE ARCHITECT UNDER THE LAWS OF THE STATE OF MINNESOTA.

JAY R. POMEROY  
LIC. NO. 23543 DATE 03/21/2025



3300 FERNBROOK LANE NORTH, SUITE 300  
PLYMOUTH, MN 55447  
Phone: (763) 544-7129  
Email: Plymouth@bolton-menk.com  
www.bolton-menk.com

DESIGNED	NO.	ISSUED FOR	DATE
CA			
DRAWN			
CA			
CHECKED			
JP			
CLIENT PROJ. NO.	25X137996		

CITY OF COLUMBUS  
TENNIS COURT IMPROVEMENTS  
REMOVALS, LAYOUT, NOTES, AND DETAILS

SHEET  
C0.01

**NOTES**

**SPEC 11 68 33 - ATHLETIC FIELD EQUIPMENT**

**TENNIS COURT NET POST AND REEL**  
 Douglas Industries, Inc. 3441 S. 11th Ave, Eldridge, IA 52748 (800-553-8907), www.douglas-sports.com.  
 3-7/8" Sidewinder Deluxe Tennis Posts. Black or Green.  
 Ground Sleeves: GS-24RD / SKU 63174.  
 Or approved equal.

**TENNIS COURT CENTER TIE-DOWN:**  
 Douglas Industries, Inc. 3441 S. 11th Ave, Eldridge, IA 52748 (800-553-8907), www.douglas-sports.com. Center Pipe Anchor, SKU 63174.  
 1.9" outside diameter, galvanized steel.  
 Or Approved

**TENNIS COURT NETS**  
 Champion Sports, 1 Champion Way, Marlboro, NJ 07746, (732-294-5561), furnished locally by Game-One, 7127 Washington Ave SE, Edina, MN, phone 952-942-8525. 3mm Tournament Tennis Net, SKU T100.  
 Douglas Industries, Inc. 3441 S. 11th Ave, Eldridge, IA 52748 (800-553-8907), www.douglas-sports.com. TN-30DM Tennis Net #30030.  
 Or approved equal.

**PICKLEBALL COURT NET POST AND REEL**  
 Douglas Industries, Inc. 3441 S. 11th Ave, Eldridge, IA 52748 (800-553-8907), www.douglas-sports.com. Premier™ RD-36 Pickleball/QS. Black or Green.  
 Ground Sleeves: GS-24RD / SKU 63174.  
 Or approved equal.

**PICKLEBALL COURT CENTER TIE-DOWN:**  
 Douglas Industries, Inc. 3441 S. 11th Ave, Eldridge, IA 52748 (800-553-8907), www.douglas-sports.com. Center Pipe Anchor, SKU 63174.  
 Or approved equal.

**PICKLEBALL COURT NETS**  
 Champion Sports, 1 Champion Way, Marlboro, NJ 07746, (732-294-5561), furnished locally by Game-One, 7127 Washington Ave SE, Edina, MN, phone 952-942-8525. Rhino Pickleball Tournament Net, SKU PBN500.  
 Douglas Industries, Inc. 3441 S. 11th Ave, Eldridge, IA 52748 (800-553-8907), www.douglas-sports.com. JTN-30 Pickleball Net #20105.  
 Or approved equal.

**SPEC 32 12 16.53 - ATHLETIC ASPHALT PAVING**

Work shall be accomplished in accordance with American Sports Builders Association (ASBA) - Tennis Courts Manual, 11th Edition and Pickleball Courts Manual, 2nd Edition, and United States Tennis Association (USTA).

Perform asphalt content, gradation, and bulk specific gravity (Gmb) testing on the first day of installation for each product used. Perform testing again a minimum of once every 100 tons of asphalt mix supplied. Acceptable average measures will be made by use of a correlated nuclear density gauge or by cutting (4) cores per lift, per day and testing per AASHTO T-166, Method C. Perform additional testing on any given day once 100 tons of asphalt is placed on that day.

The average sub-lot (daily or 100 tons; whichever is less) in-place density measure for wear course mixtures shall average 94.0% of Gmm. Longitudinal joints will be measured directly upon the joint, centered upon by core or density gauge, and shall meet the density requirements. Binder and wear course longitudinal joint density measures shall achieve between 95% - 102% of maximum achievable density individually, with an average of 98% on any given day.

**Tolerance:**  
 Surfaces will not be acceptable if exceeding the following:  
 Non-wear Course: 1/4" in 10'  
 Wear course: 1/8" in 10' when measured in any direction

**Surface Acceptance – Flooding Test**  
 Flood the entire pavement surface as soon as possible after paving the wear course. Flooding test shall be accomplished prior to August 1 in the year the asphalt pavement is constructed. Flooding is defined as the entire surface is wet and water is running off the pavement surface in all locations. Wait one hour at a minimum 70° F before observing results. Tests will be considering failing if there is any remaining water that covers the thickness of an American nickel coin. Patch and level the failed areas in accordance with recommendations from the surfacing manufacturer, and this work shall be accomplished by the acrylic surfacing Contractor.

**Binder and Wear Courses:**  
 Mix Designs shall conform to Mn/DOT Section 2360.2, except as modified herein:  
 Sewage Sludge Ash (SSA) (2360.2A2)) is not allowed in binder or wear course pavements.  
 Recycled asphalt product (RAP) is not allowed in binder or wear course pavements.  
 Asphalt Binder Course: Materials and methods of preparation and construction shall meet requirements of Mn/DOT Spec 2360 SP NW B 3 30 C

**Asphalt Wear Course for Tennis Courts and Pickleball Courts**  
 Materials and methods of preparation and construction shall meet requirements of Mn/DOT Spec 2360 SP WE A 2 40 C  
 No RAP.  
 A minimum of 45% sand portion (minus No. 8 sieve).  
 Maximum particle size of 3/8" or less.  
 Crushed coarse and fine particles as follows.  
 Coarse Aggregate fraction shall have a minimum of 85% crushed faces.  
 Fine Aggregate Angularity (AASHTO T-304, Method A), shall be >= 40% with no more than 20% natural sand allowed.  
 No aggregates that rust or disintegrate including, but not limited to shale, iron pyrite, steel slag, wood particles, clay or dust balls, or other impurities.

**SPEC 32 18 23.53 - ACRYLIC COURT SURFACING**


All surfacing materials shall be supplied by a single manufacturer.

**Patch Binder and Crack Filler**  
 Acrylic emulsion patch and filler material as recommended by acrylic surfacing manufacturer for the proposed substrate and to meet the specific criteria required called for the unique conditions of this project including but not limited puddle depth and crack width and extent.  
 The Acrylic emulsion patch and filler material shall include all applicable primers, adhesion promoters, and surface preparation products as recommended by the surfacing manufacturer for proper installation on the proposed substrate.


**Resurfacer**  
 A cold-applied, acrylic resurfacer as recommended by acrylic surfacing manufacturer for the proposed substrate.  
 The resurfacer system shall include all applicable primers, adhesion promoters, and surface preparation products as recommended by the surfacing manufacturer for proper installation on the proposed substrate.  
 Resurfacer sand shall meet acrylic surfacing manufacturer's specifications.

**Line Striping**  
 Line paint used shall be recommended by the color coating system manufacturer. The line paint shall be a white 100% acrylic latex emulsion for court striping.  
 Line paint shall be textured, either from manufacturer or field mixed.  
 Line Primer and tape shall be used as recommended by the manufacturer.  
 Tape for masking lines shall be approved by paint manufacturers.  
 Court line striping shall be white or as indicated on the Drawings.

Acceptable Manufacturers as follows, or approved equal:  
 Advanced Polymer Technology Corp., Harmony PA; "Laykold ColorFlex System"  
 California Products Corporation, Cambridge, MA; "Plexipave Surfacing System"  
 SportMaster Sport Surfaces, Sandusky, OH; "ColorPlus Tennis Court System"  
 Or Approved Equal

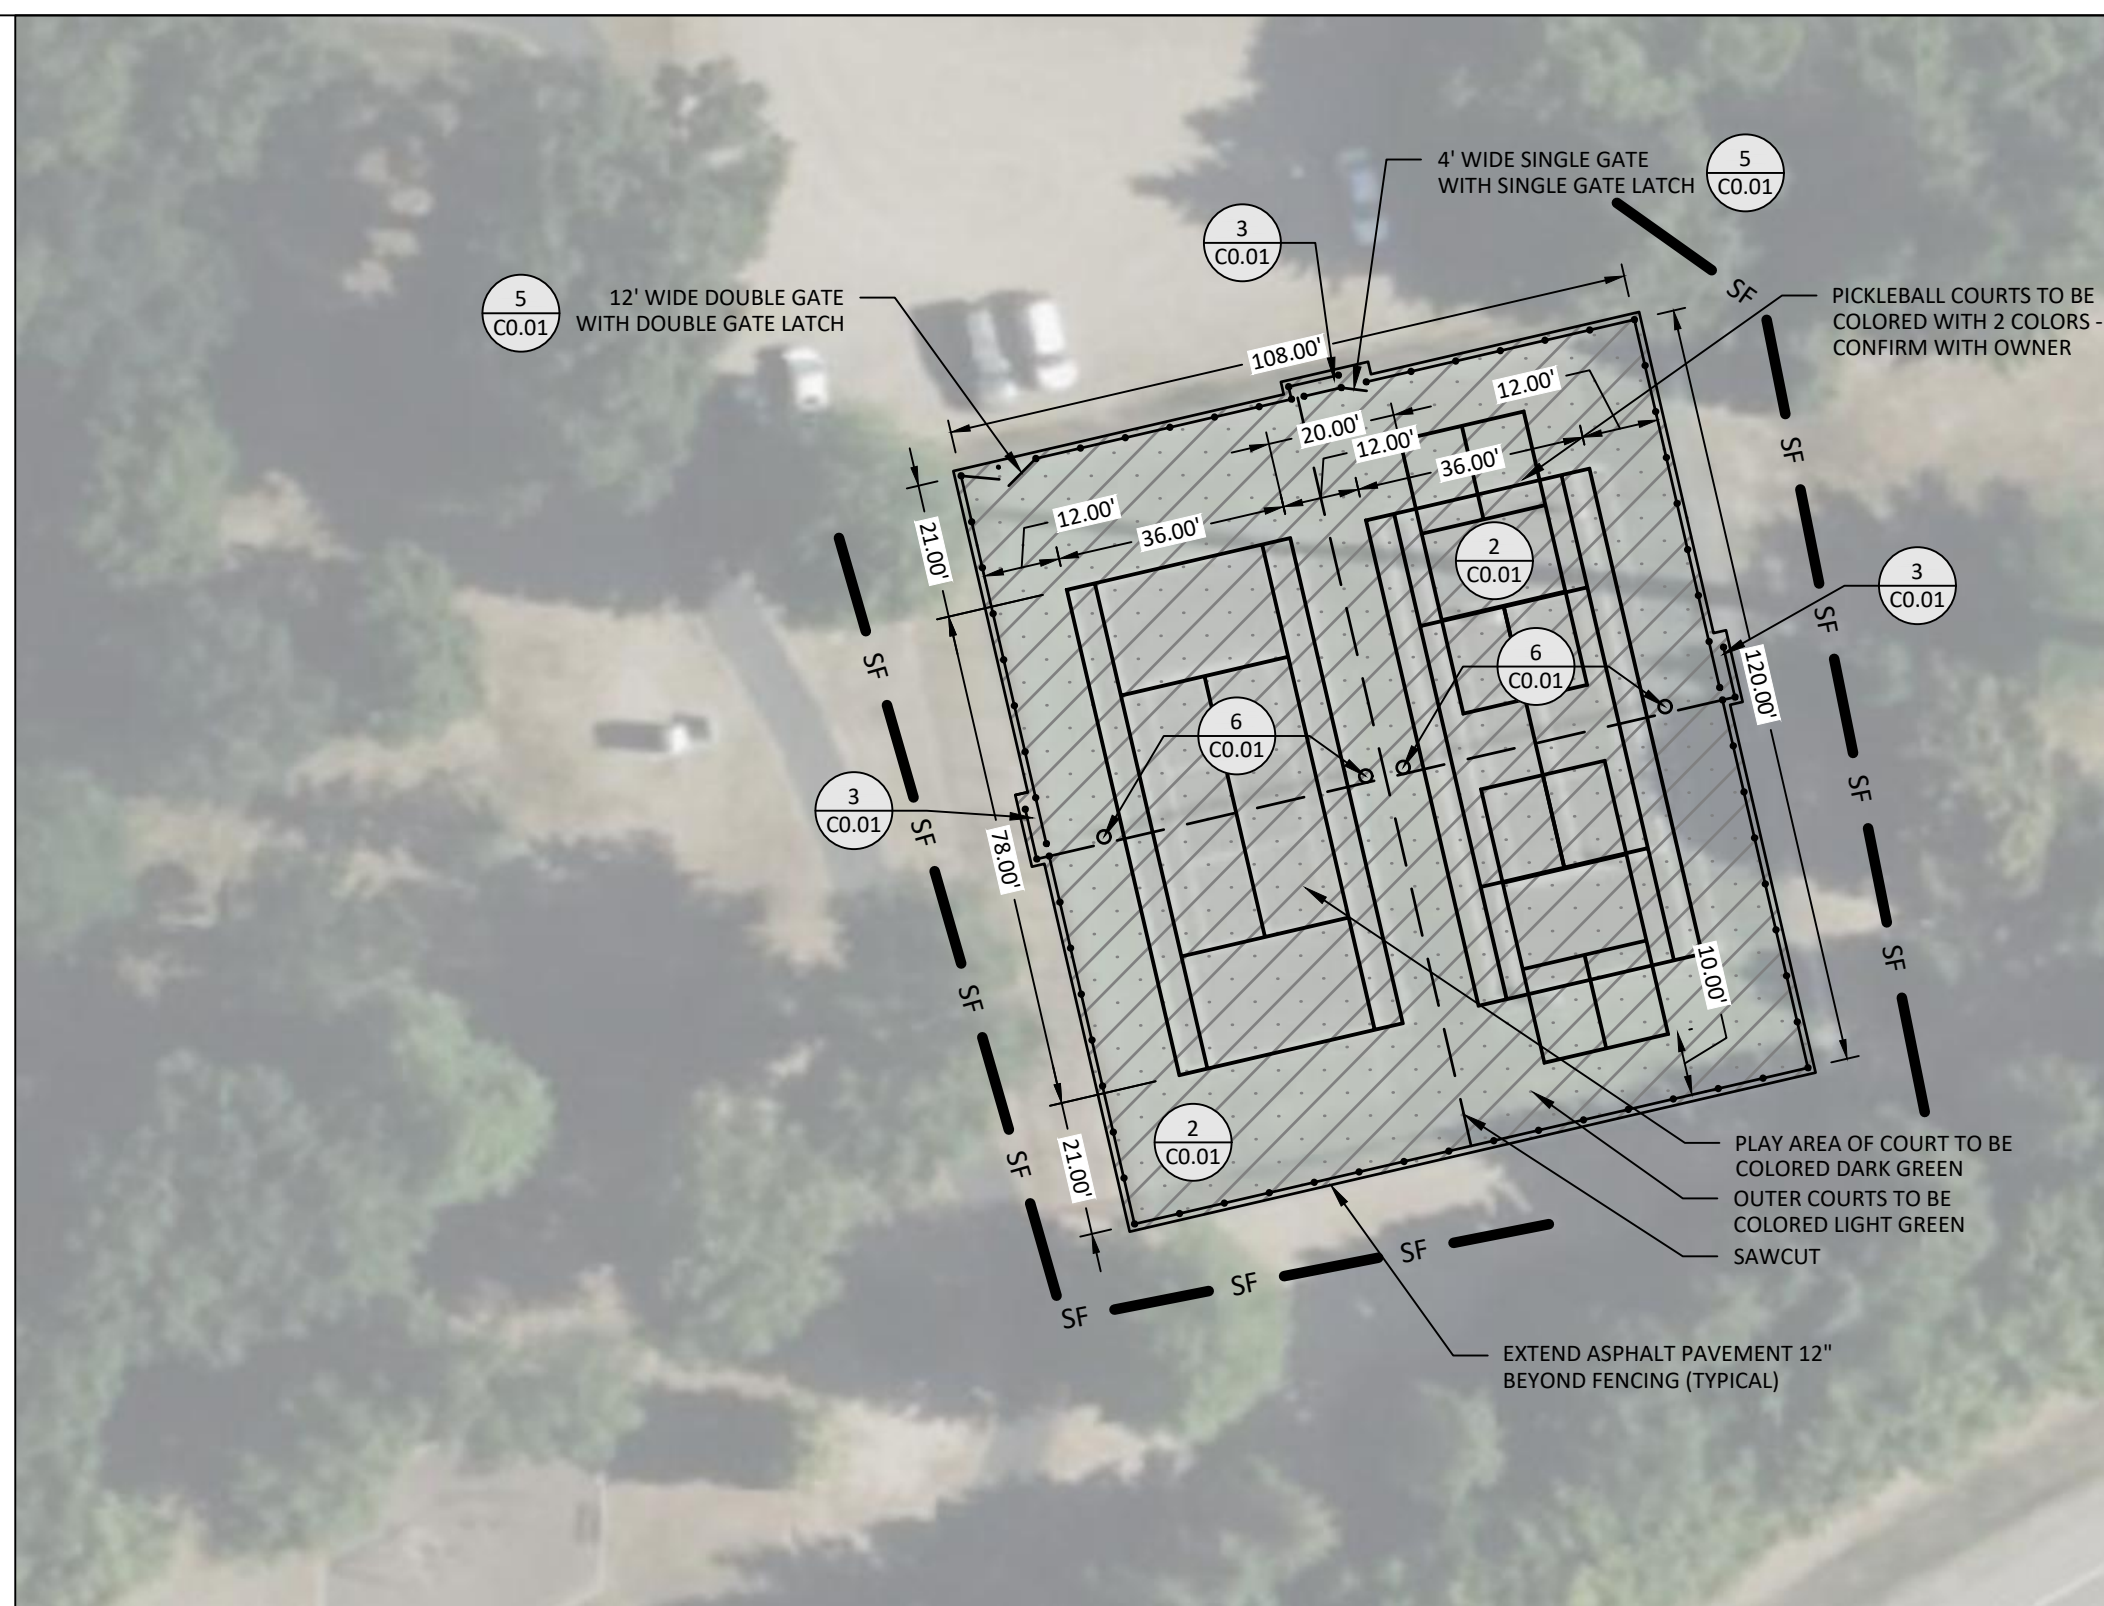

2 LAYOUT PLAN - ALTERNATE 1  
 ALTERNATE BID - 2 TENNIS COURTS + 2 PICKLEBALL COURTS


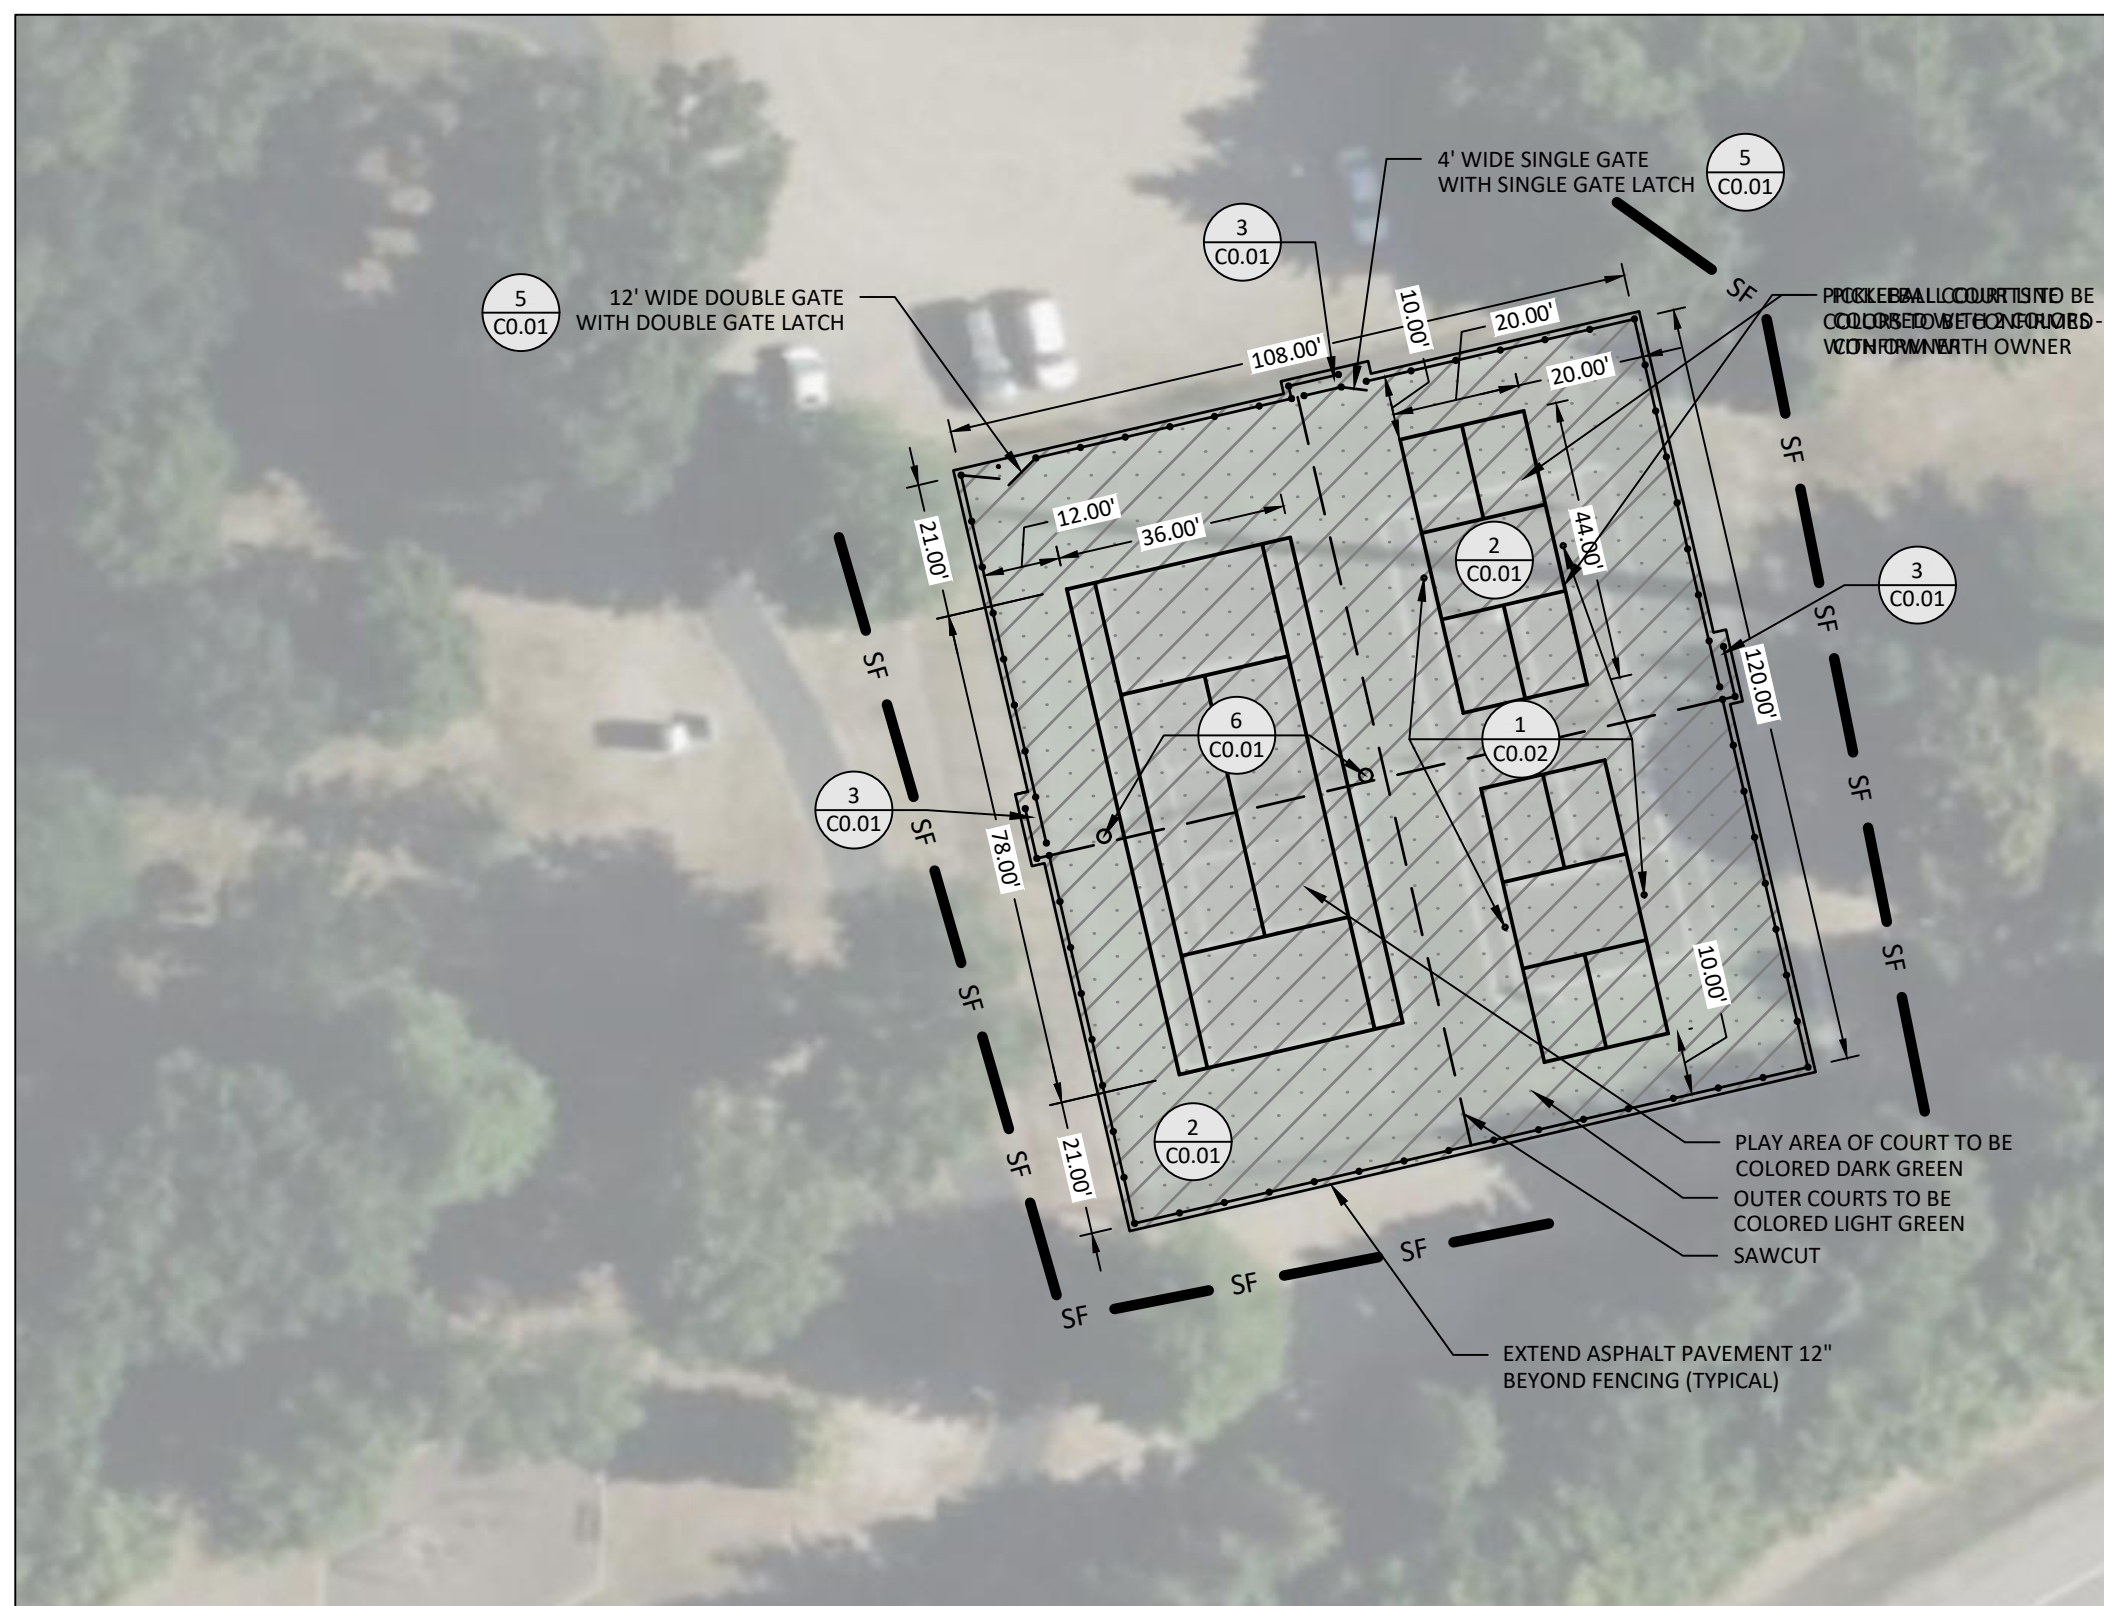


3 LAYOUT PLAN - ALTERNATE 2  
 ALTERNATE BID - 1 TENNIS COURT + 2 PICKLEBALL COURTS


**NOTES**

- REFER TO SHEET G0.01, TITLE SHEET, FOR GENERAL NOTES.
- REFER TO SHEET C0.01 FOR RELATED NOTES, LEGEND, AND DETAILS
- PICKLEBALL COURT COLORS TO BE OF 2 COLORS - CONFIRM COLORS WITH OWNER.

**LEGEND**

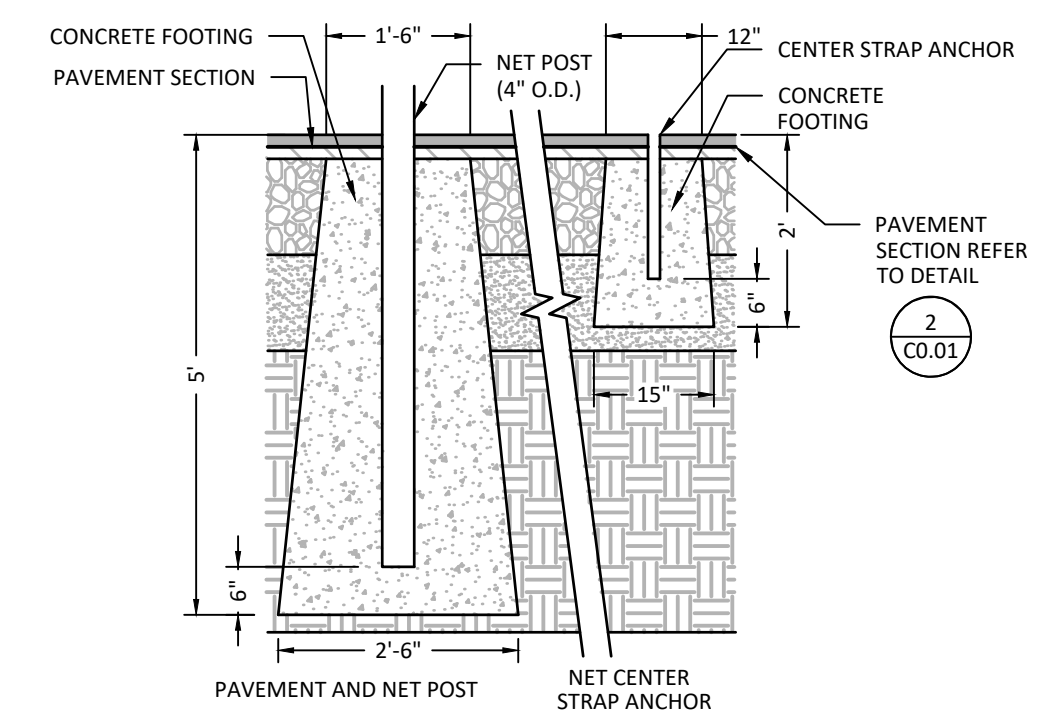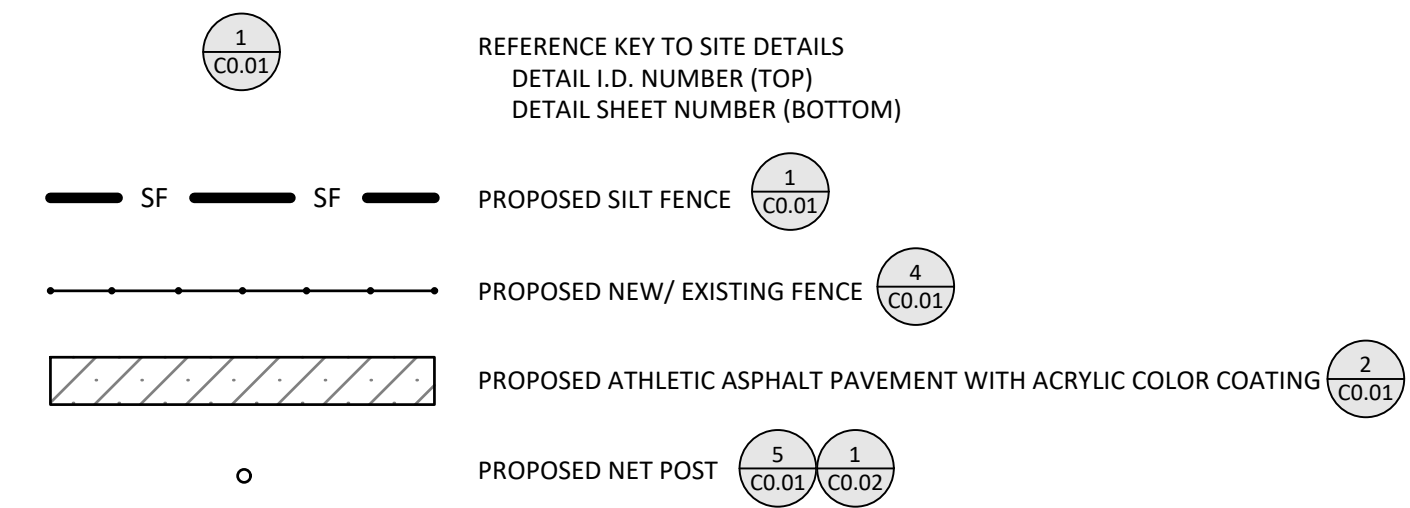

1 CO.02 PICKLEBALL COURT POSTS  
 NOT TO SCALE

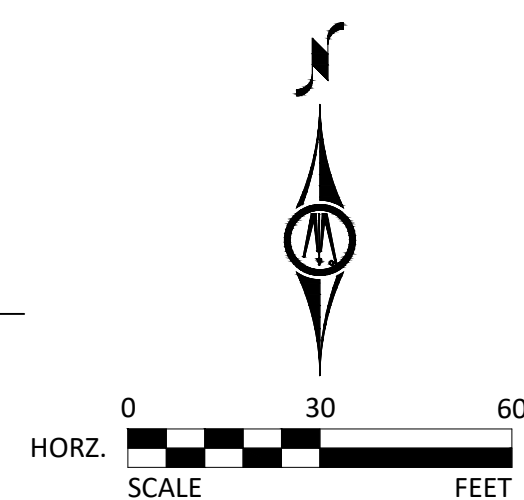

© Bolton & Menk, Inc. 2025. All Rights Reserved. 11/Columbus\_03/21/2025/25X137996\_C02\_P01\_N.dwg 4/15/2025 9:29:38 AM

I HEREBY CERTIFY THAT THIS PLAN, SPECIFICATION, OR REPORT WAS PREPARED BY ME OR UNDER MY DIRECT SUPERVISION AND THAT I AM A DULY LICENSED LANDSCAPE ARCHITECT UNDER THE LAWS OF THE STATE OF MINNESOTA.  
  
 JAY R. POMEROY  
 LIC. NO. 23543 DATE 03/21/2025



3300 FERNBROOK LANE NORTH, SUITE 300  
 PLYMOUTH, MN 55447  
 Phone: (763) 544-7129  
 Email: Plymouth@bolton-menk.com  
 www.bolton-menk.com

DESIGNED	NO.	ISSUED FOR	DATE
CA			
CHECKED			
JP			
CLIENT PROJ. NO.	25X137996		

CITY OF COLUMBUS  
 TENNIS COURT IMPROVEMENTS  
**FINISHING PLAN ALTERNATES**

SHEET  
**C0.02**



Real People. Real Solutions.

3300 Fernbrook Ln North  
Suite 300  
Plymouth, MN 55447

Phone: (763) 544-7129  
Bolton-Menk.com

June 18, 2025

Mr. Jack Davis  
City Administrator  
City of Columbus  
16319 Kettle River Blvd.  
Columbus, MN 55025

RE: Bid Recommendation Letter for:  
Tennis Court Improvements  
City of Columbus

Dear Jack,

On Tuesday afternoon, June 17, 2025, five (5) bids were received for the Tennis Court Improvements project. Please refer to the attached unofficial Bid Tabulation for results.

Following the bid opening, we spoke with Ryan Lake from Goodmanson Construction to confirm his understanding of the project. Ryan stated that he is comfortable with their bid and that they are ready and excited to accomplish the work. We have worked with Goodmanson Construction on several projects and feel comfortable with their capacity to perform on this project and their ability to complete the project in a timely manner. With that, we recommend accepting Goodmanson Construction's bid as listed below:

Base Bid	\$ 124,600.00
Alternate No.1	\$ <u>1,900.00</u>
<b>Total</b>	<b>\$ 126,500.00</b>

We look forward to continuing our work with you on this project!

Please contact our office should there be any questions regarding this recommendation.

Sincerely,

**Bolton & Menk, Inc.**

**Jay Pomeroy, PLA**

Cc: Jim Windingstad- City of Columbus Public Works Director

attachment: Bid Tabulation Form

Bids Due:  
 Tuesday, June 17, 2025  
 (2:00 pm local time)

## Tennis Court Improvements City of Columbus



	Goodmanson Construction	Bearmark	Parkstone	Bituminous Roadways	Urban Companies		
<b>Bid Bond</b>	Y	Y	Y	Y	Y		
<b>Responsible Contractor Certificate</b>	Y	Y	Y	Y	Y		
<b>Base Bid</b>	\$124,600.00	\$145,700.00	\$130,600.00	\$129,675.00	\$215,000.00		
<b>Alternate No. 1: 1 Tennis Court and 2 Pickleball Courts</b>	\$1,900.00	\$1,461.76	\$2,600.00	\$4,125.00	\$1.00		
<b>Alternate No. 2: 2 Tennis Courts and 2 Pickleball Courts</b>	\$0.00	\$0.00	\$0.00	\$0.00	\$1.00		

**Quest eBidDoc™ Number: 9706168**

**Closing Date:** Tue, 06/17/2025 02:00 PM CDT **Posting Type:** Construction Project **Owner Name:** City of Columbia **Solicitor Name:** Bolton & Menk, Inc. - Plymouth, MN **Contact:** Jay Pomeroy **Phone:** 763-544-7129 **Email:** plymouth@bolton-menk.com

<a href="#">Company Name &amp; Address</a>	<a href="#">Contact Name/Email Address</a>	<a href="#">Phone/Fax</a>	<a href="#">Bus. Cert</a>	<a href="#">Bus. Desig</a>	<a href="#">Entry Date</a>	<a href="#">Doc Type</a>	<a href="#">Comments</a>
Minnesota Builders Exchange 1123 Glenwood Ave, Minneapolis, MN-55405	David Siegel addenda@mbex.org	612-381-2625		Plan Room	05/27/2025	eBidDoc	
Bituminous Roadways Inc. 1520 Commerce Drive, Mendota Heights, MN-55120	Estimating Department estimating@bitroads.com	651-686-7001 651-687-9857		Prime Bidder	05/27/2025	eBidDoc	
Winberg Companies LLC 17293 Furuby Rd., Shafer, MN-55074	Joe Winberg joe@wci2020.com	651-248-5133	VOSB,SBE,Vet Pref	Prime Bidder	05/28/2025	eBidDoc	
ConstructConnect 3825 Edwards Rd, Cincinnati, OH-45209	Eric Mills content@constructconnect.com	800-364-2059 866-570-8187		Plan Room	05/28/2025	eBidDoc	
Urban Companies 3781 labore rd, st paul, MN-55110	Greg Urban gurban@urbancompaniesusa.com	651 248 9830 651 426 3554	SBE	Prime Bidder	05/29/2025	eBidDoc	
Tarkett Sports Construction - Central, LLC 600 SW Jefferson Street, Lees Summit, MO-64063	Jake Jackson sportsbids@pcc.build	8556974194		Prime Bidder	05/29/2025	eBidDoc	
Dakota Fence/3D Specialties/Dakota Playground/WRS 2060 Sheyenne St., West Fargo, ND-58078	Ryan Eull reull@tcfence.com	701-237-6181 701-293-7811		Subcontractor	05/29/2025	eBidDoc	
Midwest Road Services 27868 Polk St NE, Isanti, MN-55040	Tyler Berres Midwestroadservices@gmail.com	6128016939	SBE	Prime Bidder	06/01/2025	eBidDoc	
Bearmark 8730 W 220th St, Belle Plaine, MN-56011	Mindy Marchel mindym@bearmarkmn.com	4076199749	WOSB	Prime Bidder	06/03/2025	eBidDoc	
Park Construction Company 1481 81st Avenue NE, Minneapolis, MN-55432	Park Construction - Paving estimating@parkconstructionco.com	763-786-9800 763-717-6237		Prime Bidder	06/03/2025	eBidDoc	

Patented Grab Bag™ System Holds Bag in Place for a Clean, Tidy Appearance



**\$143<sup>85</sup>**  
/EA

38SQNP

removable ashtray

- 25% minimum post-consumer recycled HDPE content



**\$208<sup>85</sup>**  
/EA

38SQNPDM



**\$143<sup>85</sup>**  
/EA

38SQNP



**\$318<sup>85</sup>**  
/EA

38SQNPDMA

MODEL #	DESCRIPTION	DIMENSIONS	WEIGHT	PRICE
38SQNP	42-Gal., Top Load	18.5" sq. x 34.5" h	18 lbs.	<b>\$143.85 ea.</b>
38SQNPDM	42-Gal., Side Load	18.5" sq. x 41.75" h	24 lbs.	<b>\$208.85 ea.</b>
38SQNPDMA*	42-Gal., Side Load w/Ashtray	18.5" sq. x 42.25" h	25 lbs.	<b>\$318.85 ea.</b>

not available in Blue or Forest Green

+ shipping

