

PROJECT AREA





LINWOOD TOWNSHIP

EAST ANOKA COUNTY REGIONAL TRAIL


EAST ANOKA COUNTY REGIONAL TRAIL

COLUMBUS

Legend

-  POTENTIAL ACQUISITION PARCELS
-  ANOKA REGIONAL/COUNTY PARK

**COON LAKE COUNTY PARK
POTENTIAL ACQUISITION**

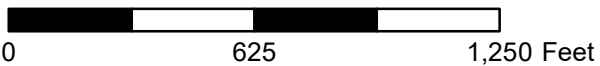

System Services
University Ave W #259S
St. Paul, MN 55114
612-221-5456
info@platysystems.com
Revision Date: May 2008




Scale 1 inch = 400 feet

N 1/2 SECTION 30, T. 33, R. 22

CITY OF COLUMBUS CITY OF EAST BETHEL

THIS IS A COMPILATION OF RECORDS AS THEY APPEAR IN THE ANOKA COUNTY OFFICES AFFECTING THE AREA SHOWN. THIS DRAWING IS TO BE USED ONLY FOR REFERENCE PURPOSES AND THE COUNTY IS NOT RESPONSIBLE FOR ANY INACCURACIES HEREIN CONTAINED.

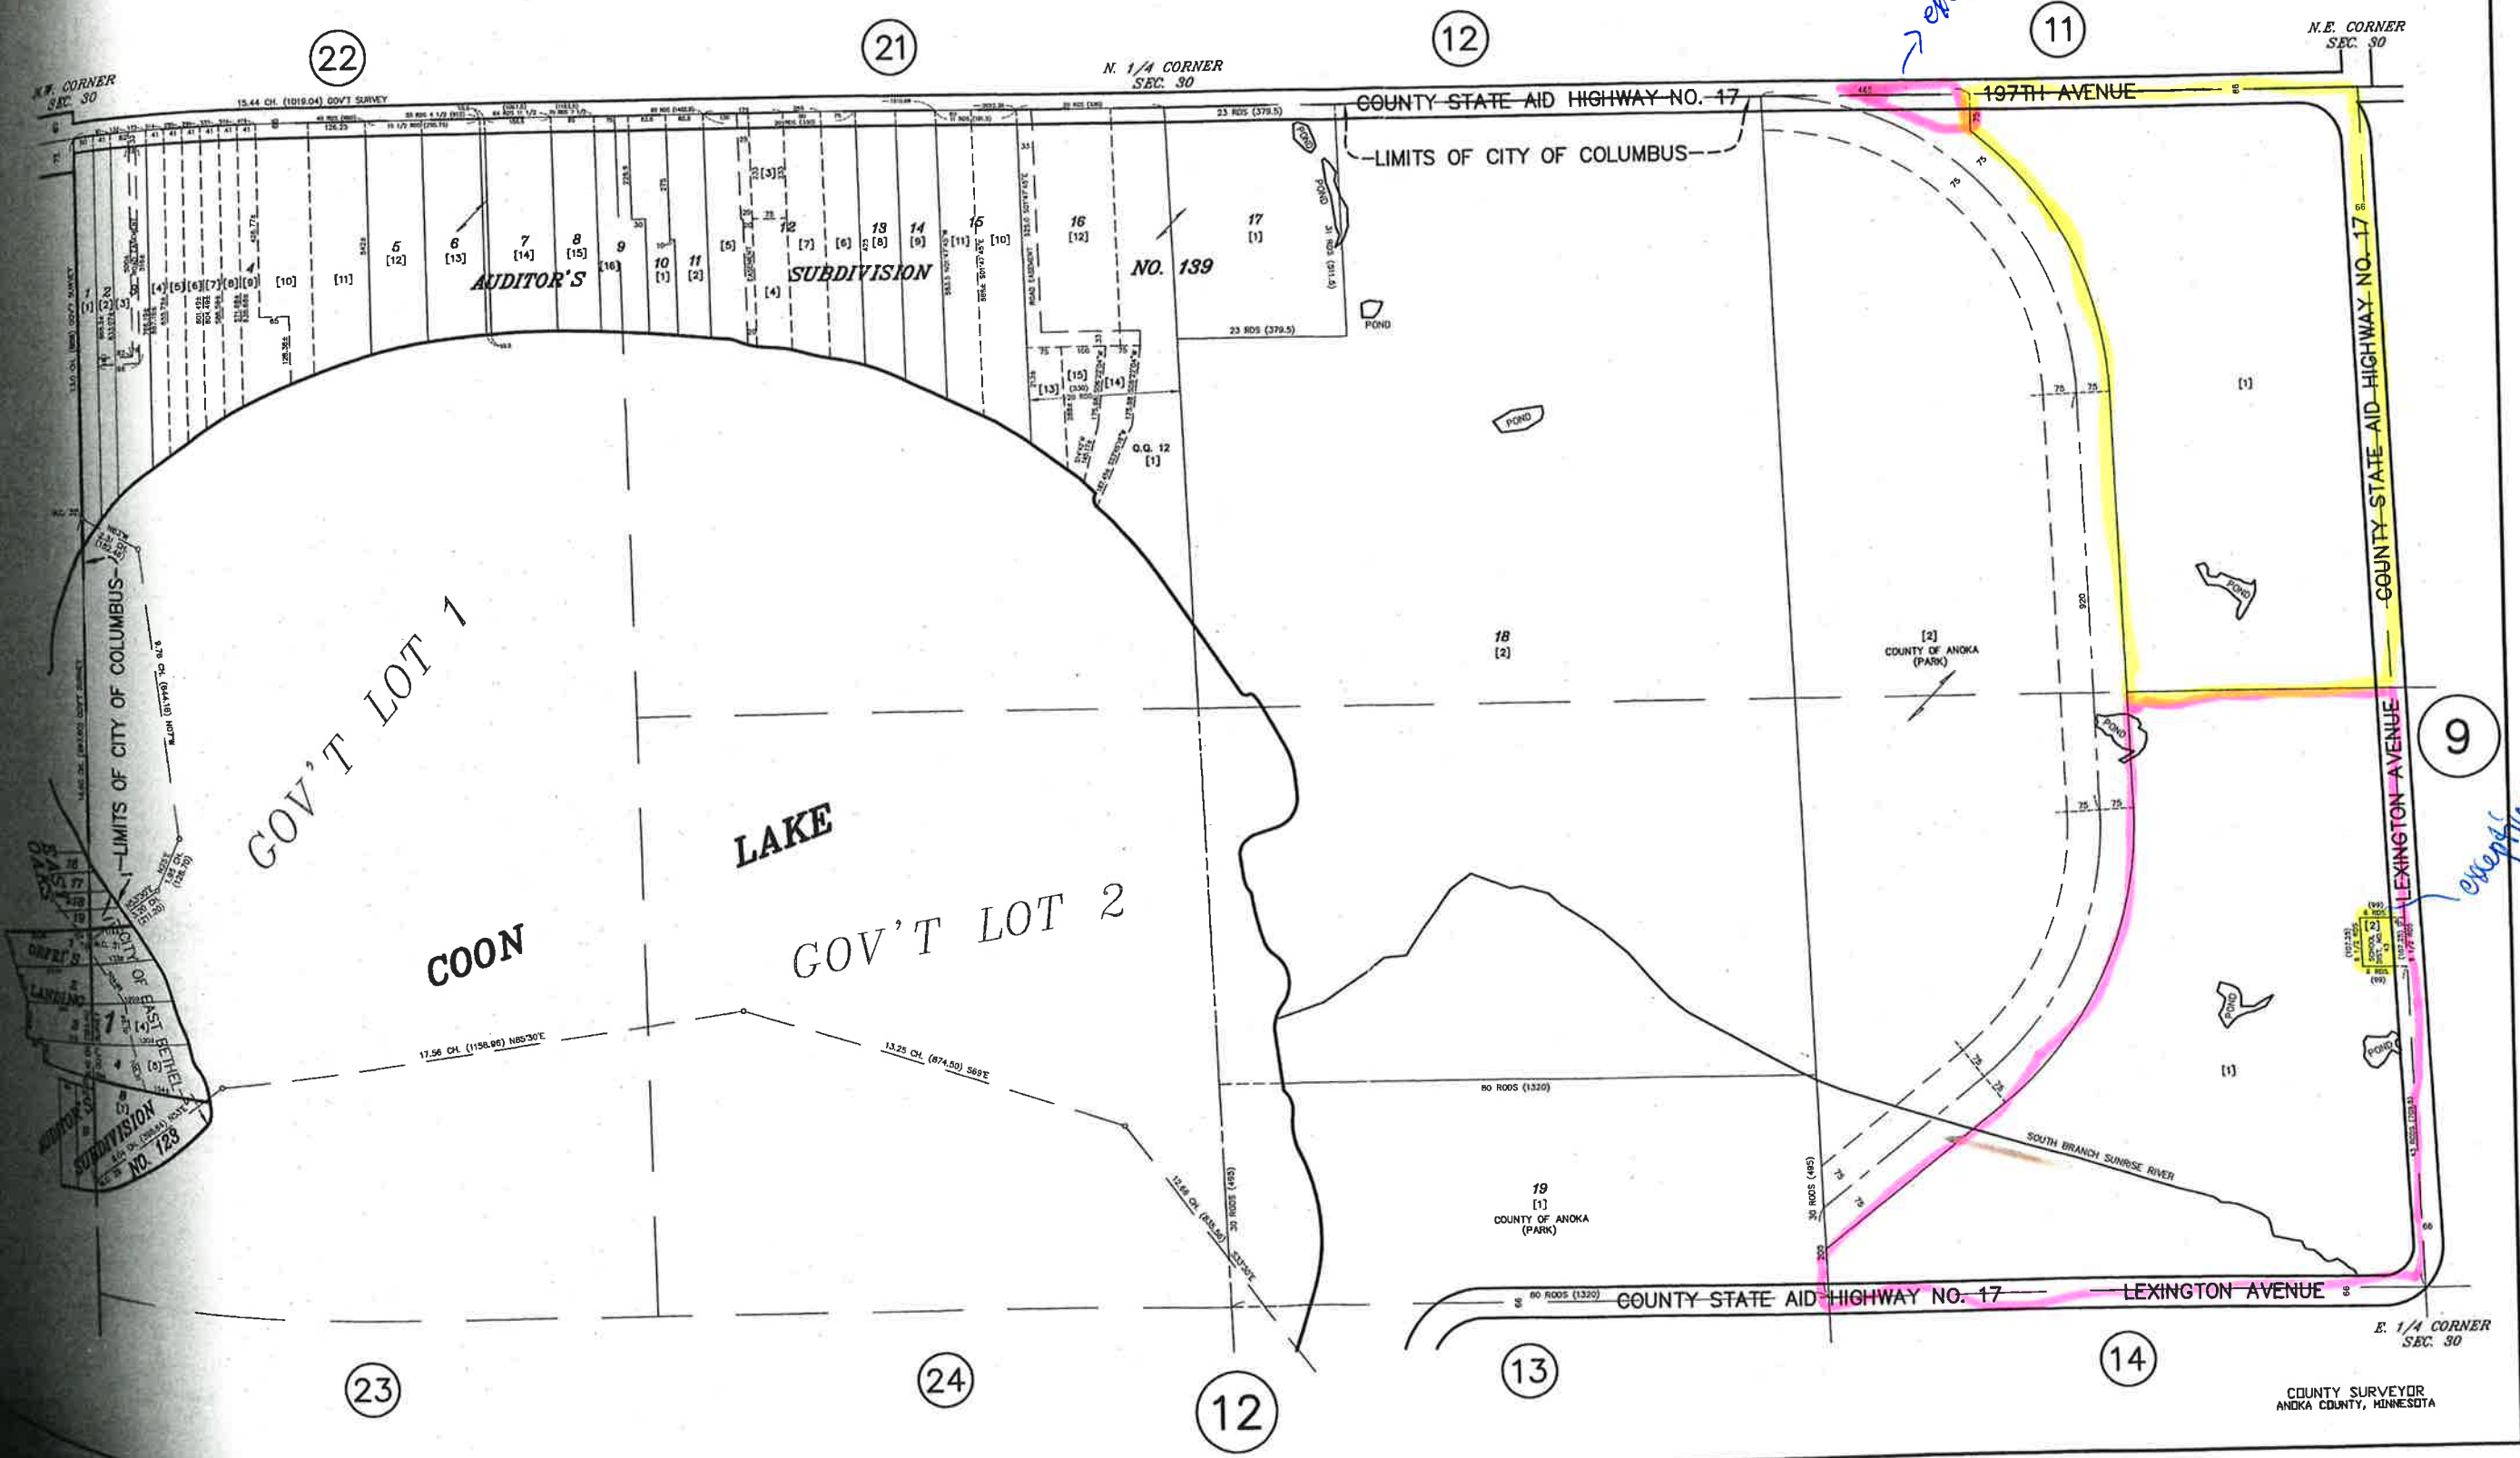

COUNTY SURVEYOR
ANOKA COUNTY, MINNESOTA

LINWOOD TOWNSHIP

COLUMBUS

SPEED LIMIT
50

DESIGN SPEED
50










SPEED LIMIT
50

DESIGN SPEED
50

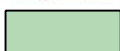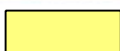CSAH 17 (197TH AVE NE, LEXINGTON AVE NE, 193RD AVE NE) CURVE SOFTENING CONCEPT

Date: 04/21/2021



- | | | | | | |
|--|-------------------------------|---|------------------|---|---------------|
|  | ANOKA REGIONAL/COUNTY PARK |  | PROPOSED ROADWAY |  | EXISTING R/W |
|  | POTENTIAL ACQUISITION PARCELS |  | PROP. GEOMETRICS |  | NEW R/W |
| | |  | AGG. SHOULDER |  | PROPERTY LINE |
| | | | |  | COUNTY DITCH |

