

Potential Quotes: Signart USA

- Quote 1: Larger signs such as the one pictured, and slides 4, 5, and 7. the price would be around \$45,000-\$50,000.
- Quote 2: Smaller signs, such as “Golden Valley Executive”(slide 6) would be around \$18,000 to \$22,000, with the assumption that the cabinet size is 5’x10’.



**Internally Illuminated (Tandem Two LEDs)
Double Faced Monument Sign
with Routed Face and Push Thru Letters**

Fabricated aluminum frame

Retainers and Returns:
(blue)


Faces:
Routed and painted (blue) aluminum faces
with transparent acrylic "Push-Thru" letters
and applied vinyl overlay (white)

Digitally Printed Logo overlay on Cross Logo

Masonry Planter Base
(to match building)

SCALE: 1/2" = 1'-0"

Front View

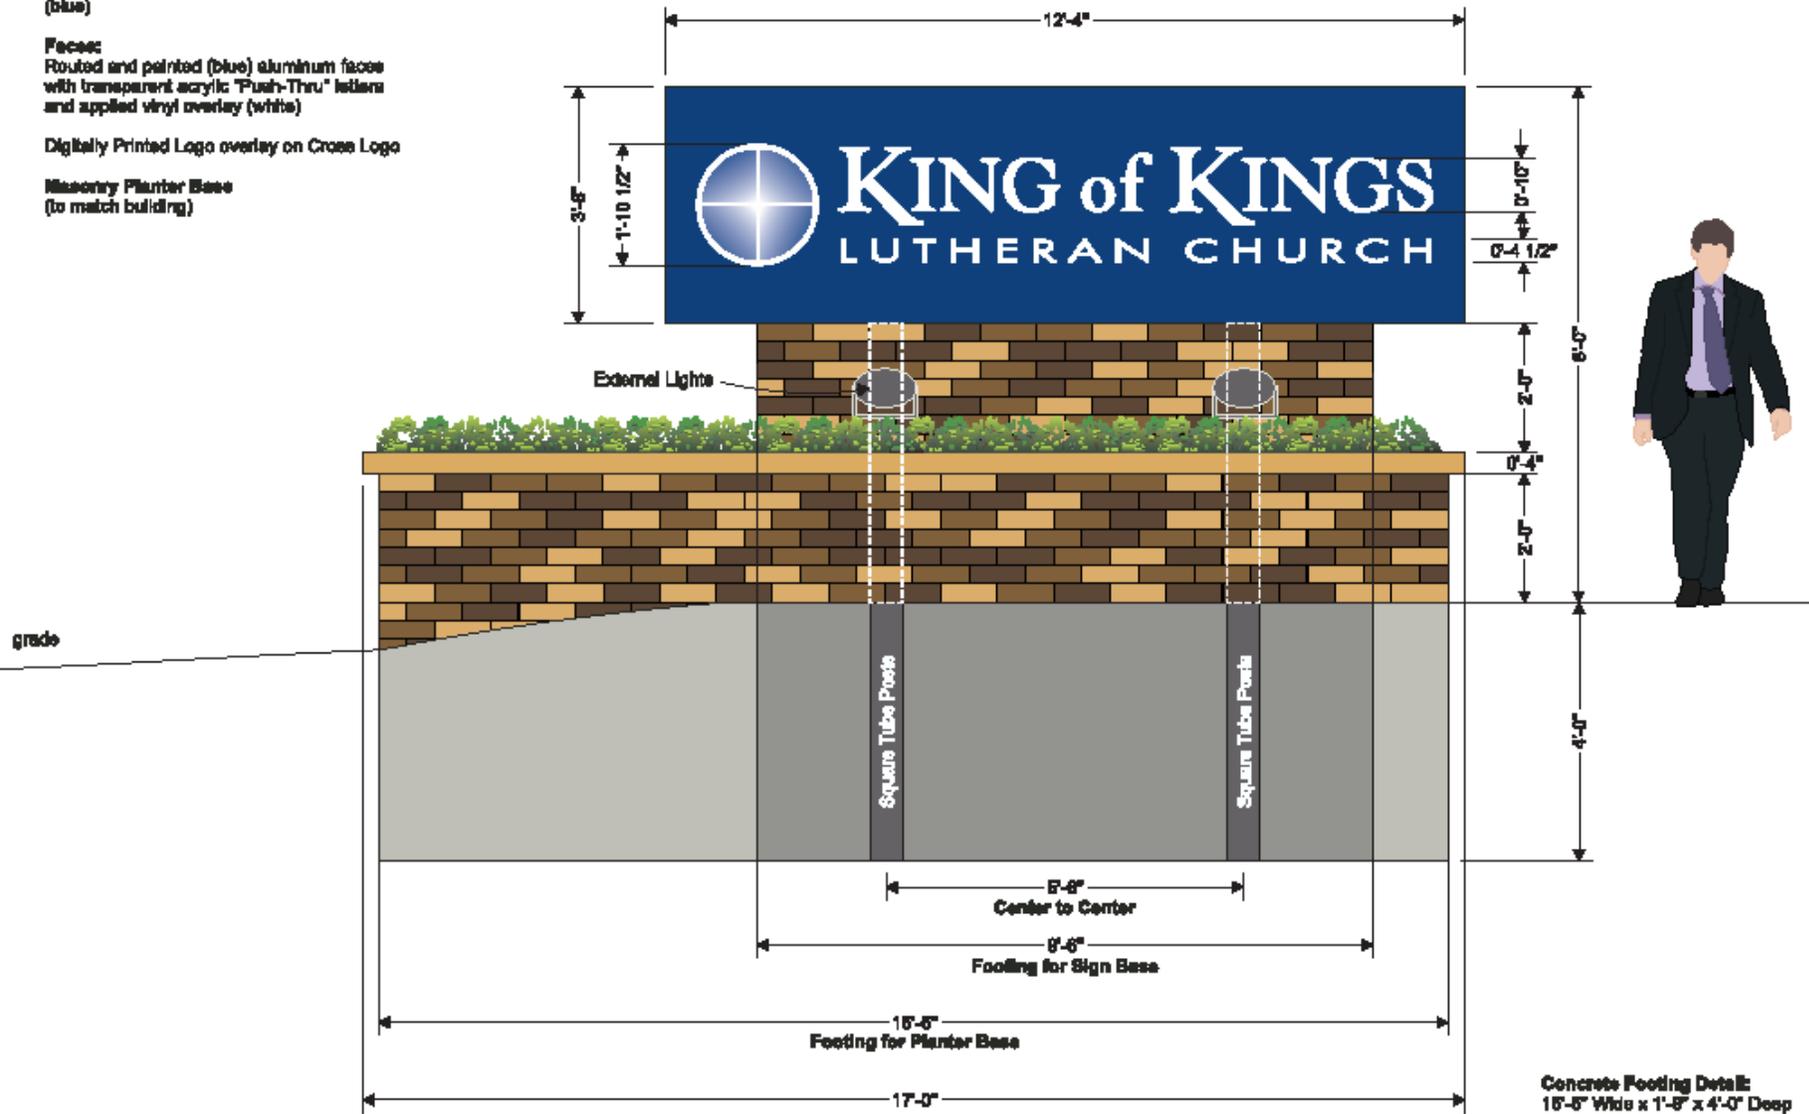

CUSTOMER INFORMATION

Customer: King of Kings Church

Address: Woodbury, MN

Sales: Kevin Snyder

DRAWING INFORMATION

File Name: King of Kings Church monument sign REV B 12-4-13

Date: REV A 11-4-13

Revisions: REV B 12-4-13

Scale: 1/2" = 1'-0" at 11" x 17"

Page: 1 of 3

Designer: Jeff Wolepfering

Customer/LL Agreement



SignArt Company

EAU CLAIRE, WI
715-834-5127
800-235-5178

ST. PAUL, MN
651-688-0563
800-699-0563

www.signartusa.com



Concrete Footing Detail:
18'-0" Wide x 1'-8" x 4'-0" Deep

This drawing was created to assist you in visualizing our proposal. It is the property of Sign Art Company and may not be used or reproduced by others.