
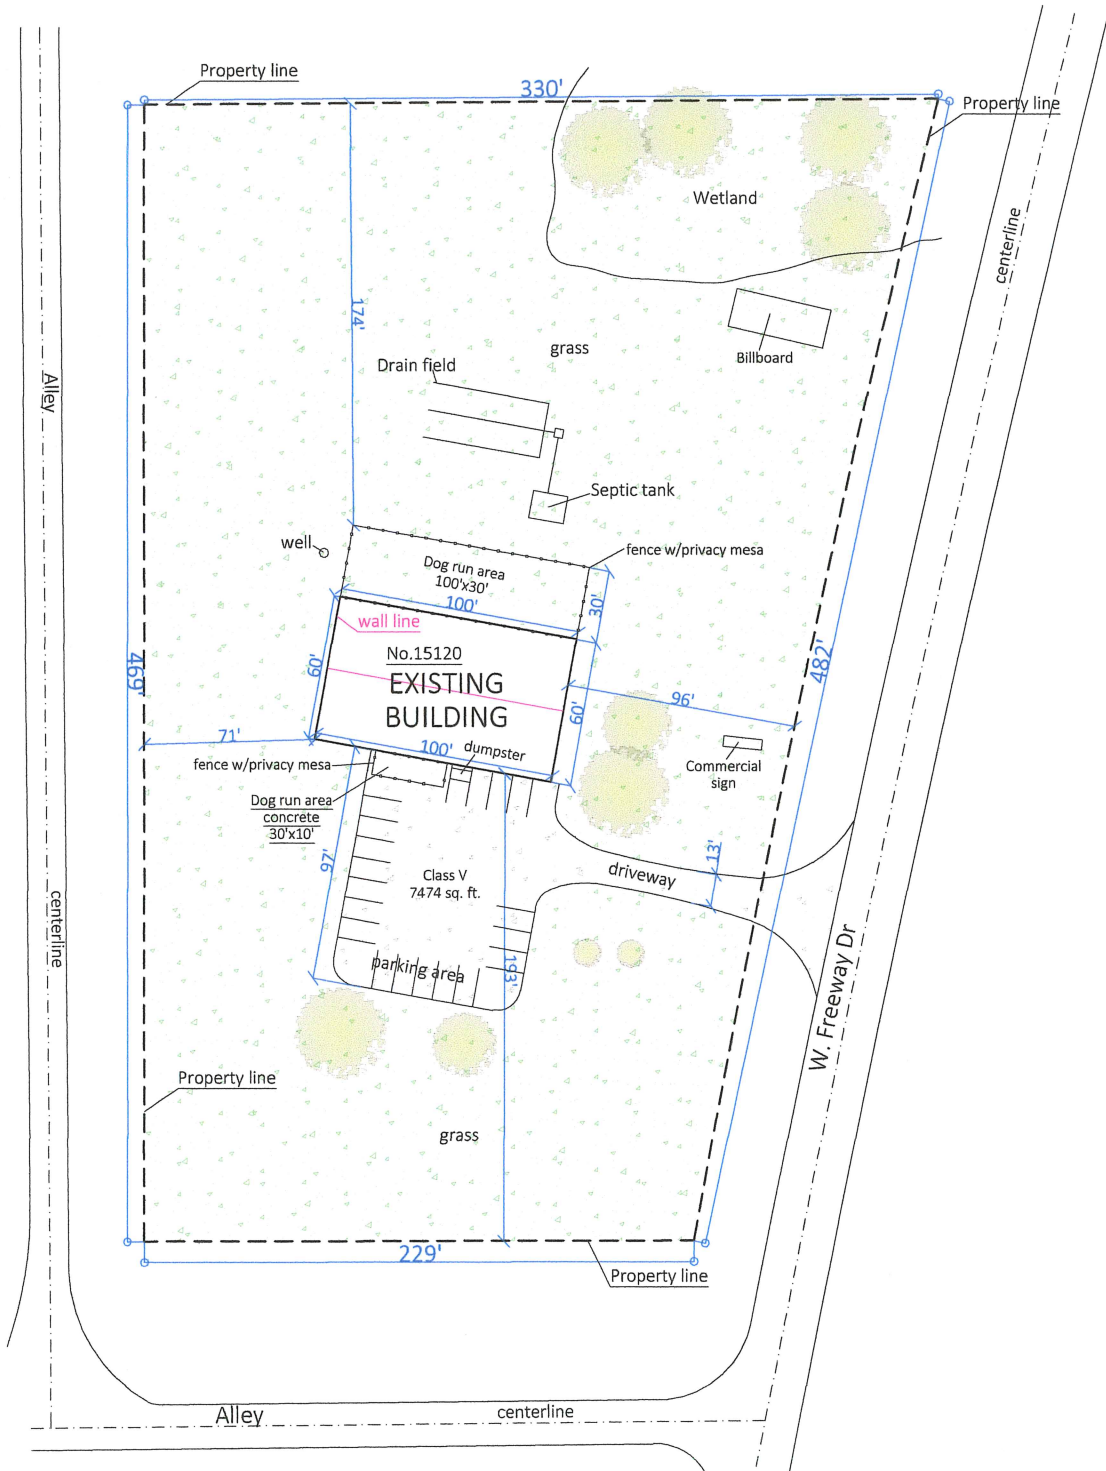


# SITE PLAN

15120 W. Freeway Dr  
 NE, Columbus, MN 55038  
 Parcel ID: 24-32-22-42-0009  
 Lot area: 2.79 Acres  
 Plot Size: 11"x17"

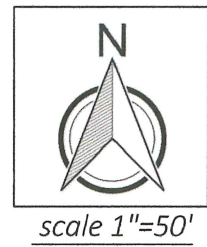

### Calculating Building and Lot Coverage Percentages

Lot area: 121,532 sq.ft.

Total building coverage (gross floor area): 5,956 sq.ft.

Building Coverage Percentage:  $5,956 \text{ sq.ft.} / 121,532 \text{ sq.ft.} = 0.04900 = 4.9\%$

Total Lot Coverage: 17,789 sq.ft.

Lot Coverage Percentage:  $17,789 \text{ sq.ft.} / 121,532 \text{ sq.ft.} = 0.14637 = 14.6\%$

Created by:

